

PART OF THE SW.1/4, OF SECTION 35, T.6N., R.2W., S.L.B. & M.  
DOXEY ACRES LOTS 5,6,7 1ST AMENDMENT


456

TAXING UNIT: 291

IN WEST HAVEN CITY  
SCALE 1" = 60'

SEE PAGE 94

SEE PAGE 94

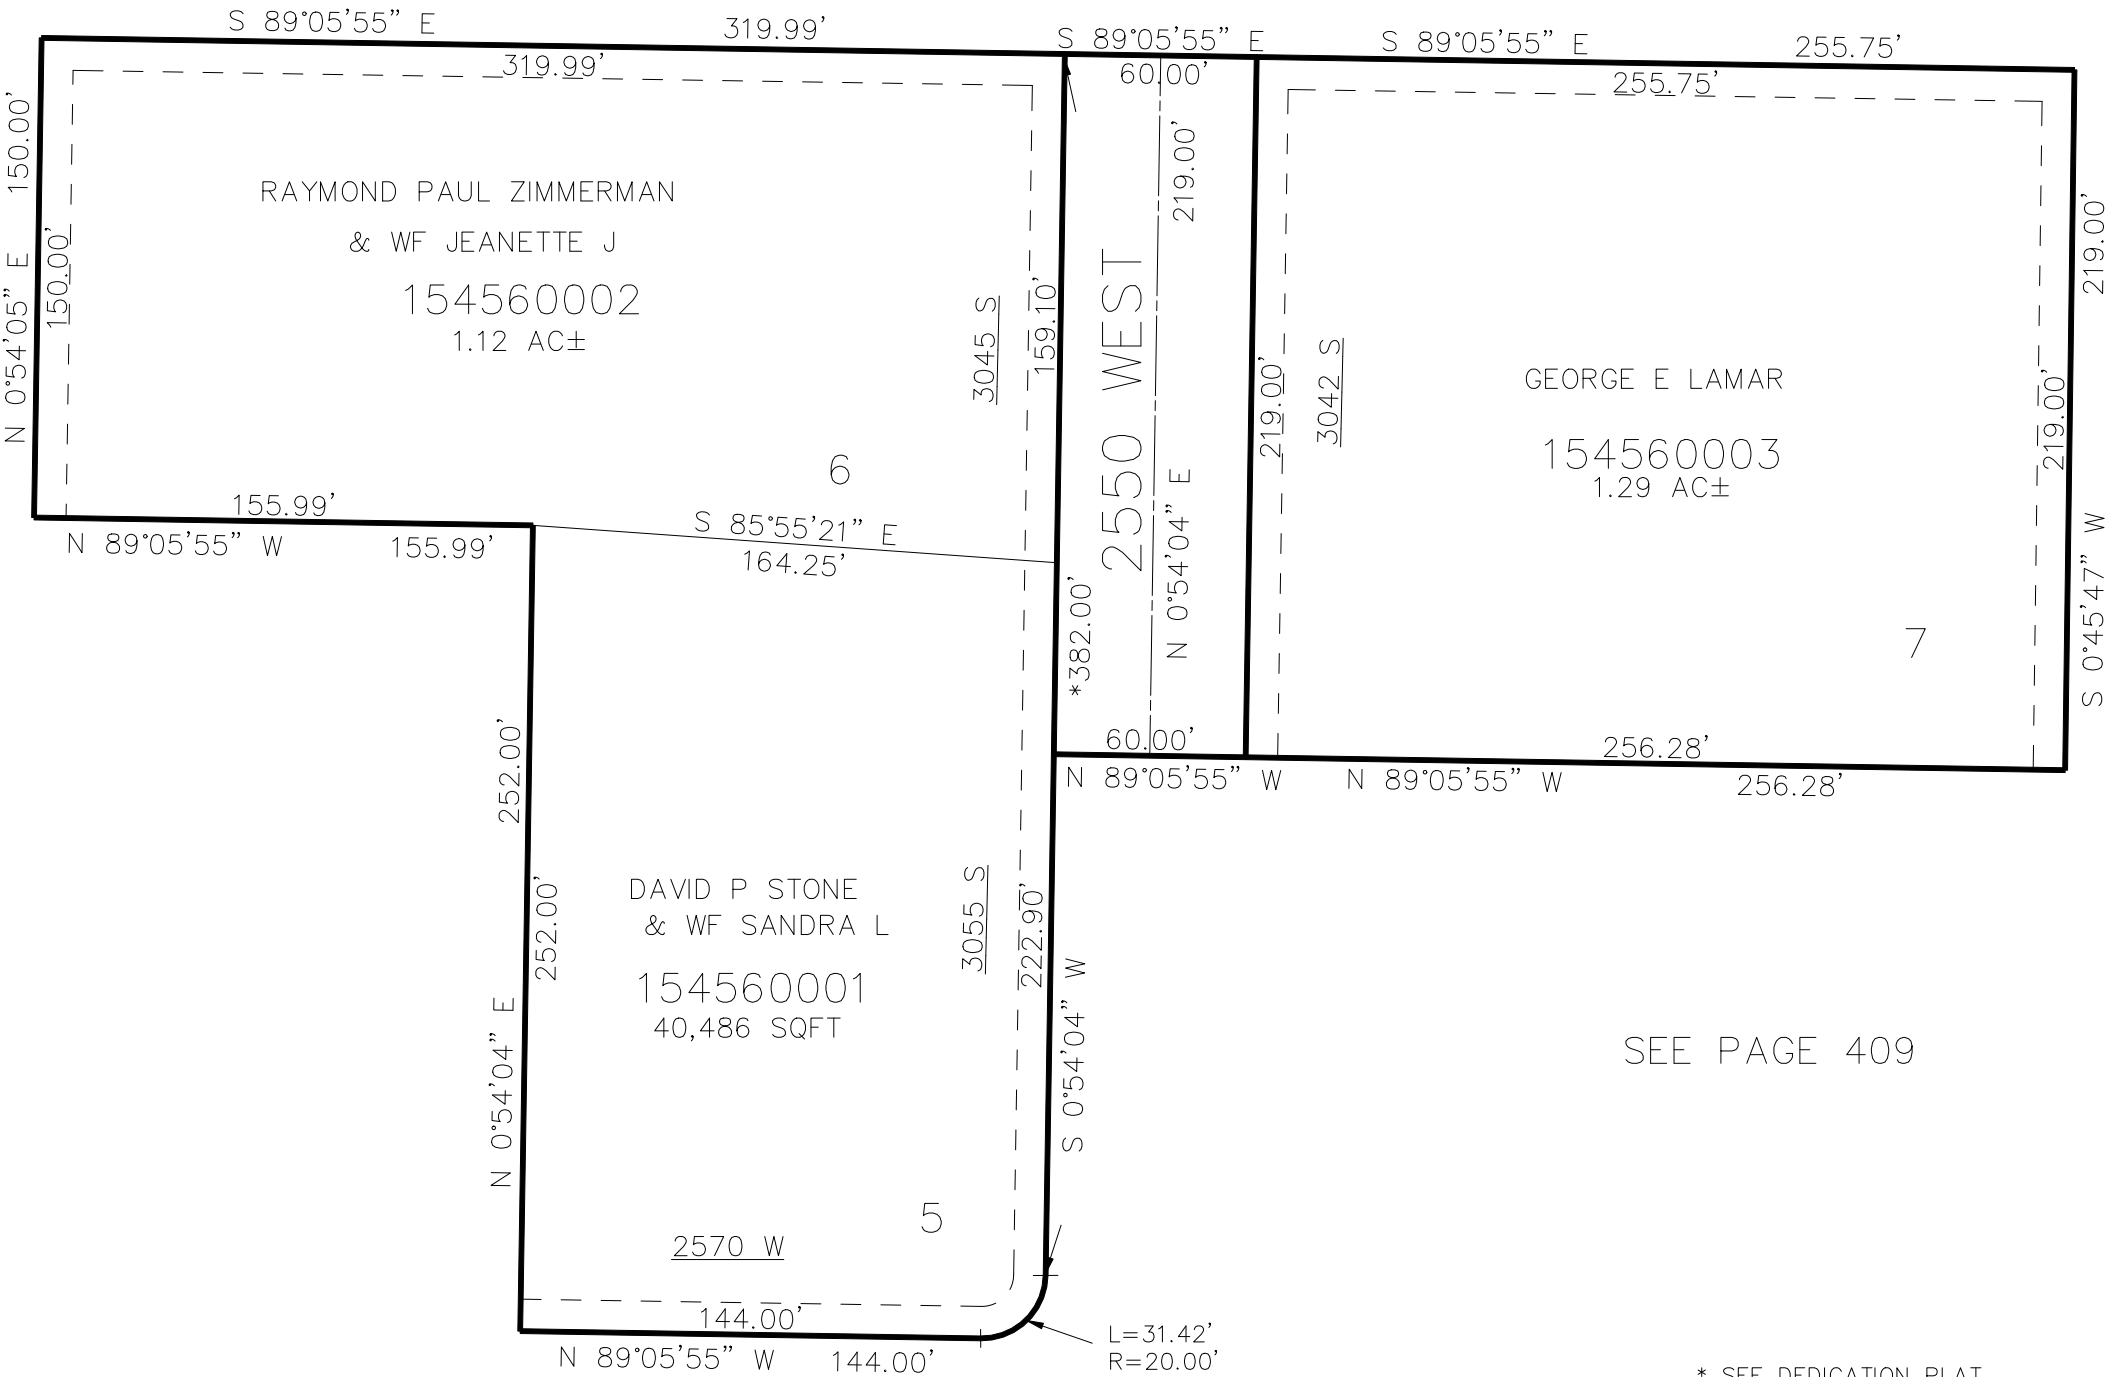

SEE PAGE 409

3075 SOUTH

10' UTILITY & DRAINAGE EASEMENTS EACH  
SIDE OF PROPERTY LINES AS INDICATED  
BY DASHED LINES EXCEPT AS OTHERWISE  
SHOWN.

FOR COMPLETE ENG DATA SEE  
ORIGINAL DEDICATION PLAT IN  
BOOK 67, PAGE 44 OF RECORDS.