

PART OF THE SW.1/4, OF SECTION 35, T.6N., R.2W., S.L.B. & M.
DOXEY ACRES LOTS 5,6,7 1ST AMENDMENT


456

TAXING UNIT: 291

IN WEST HAVEN CITY
SCALE 1" = 60'

SEE PAGE 94

SEE PAGE 94

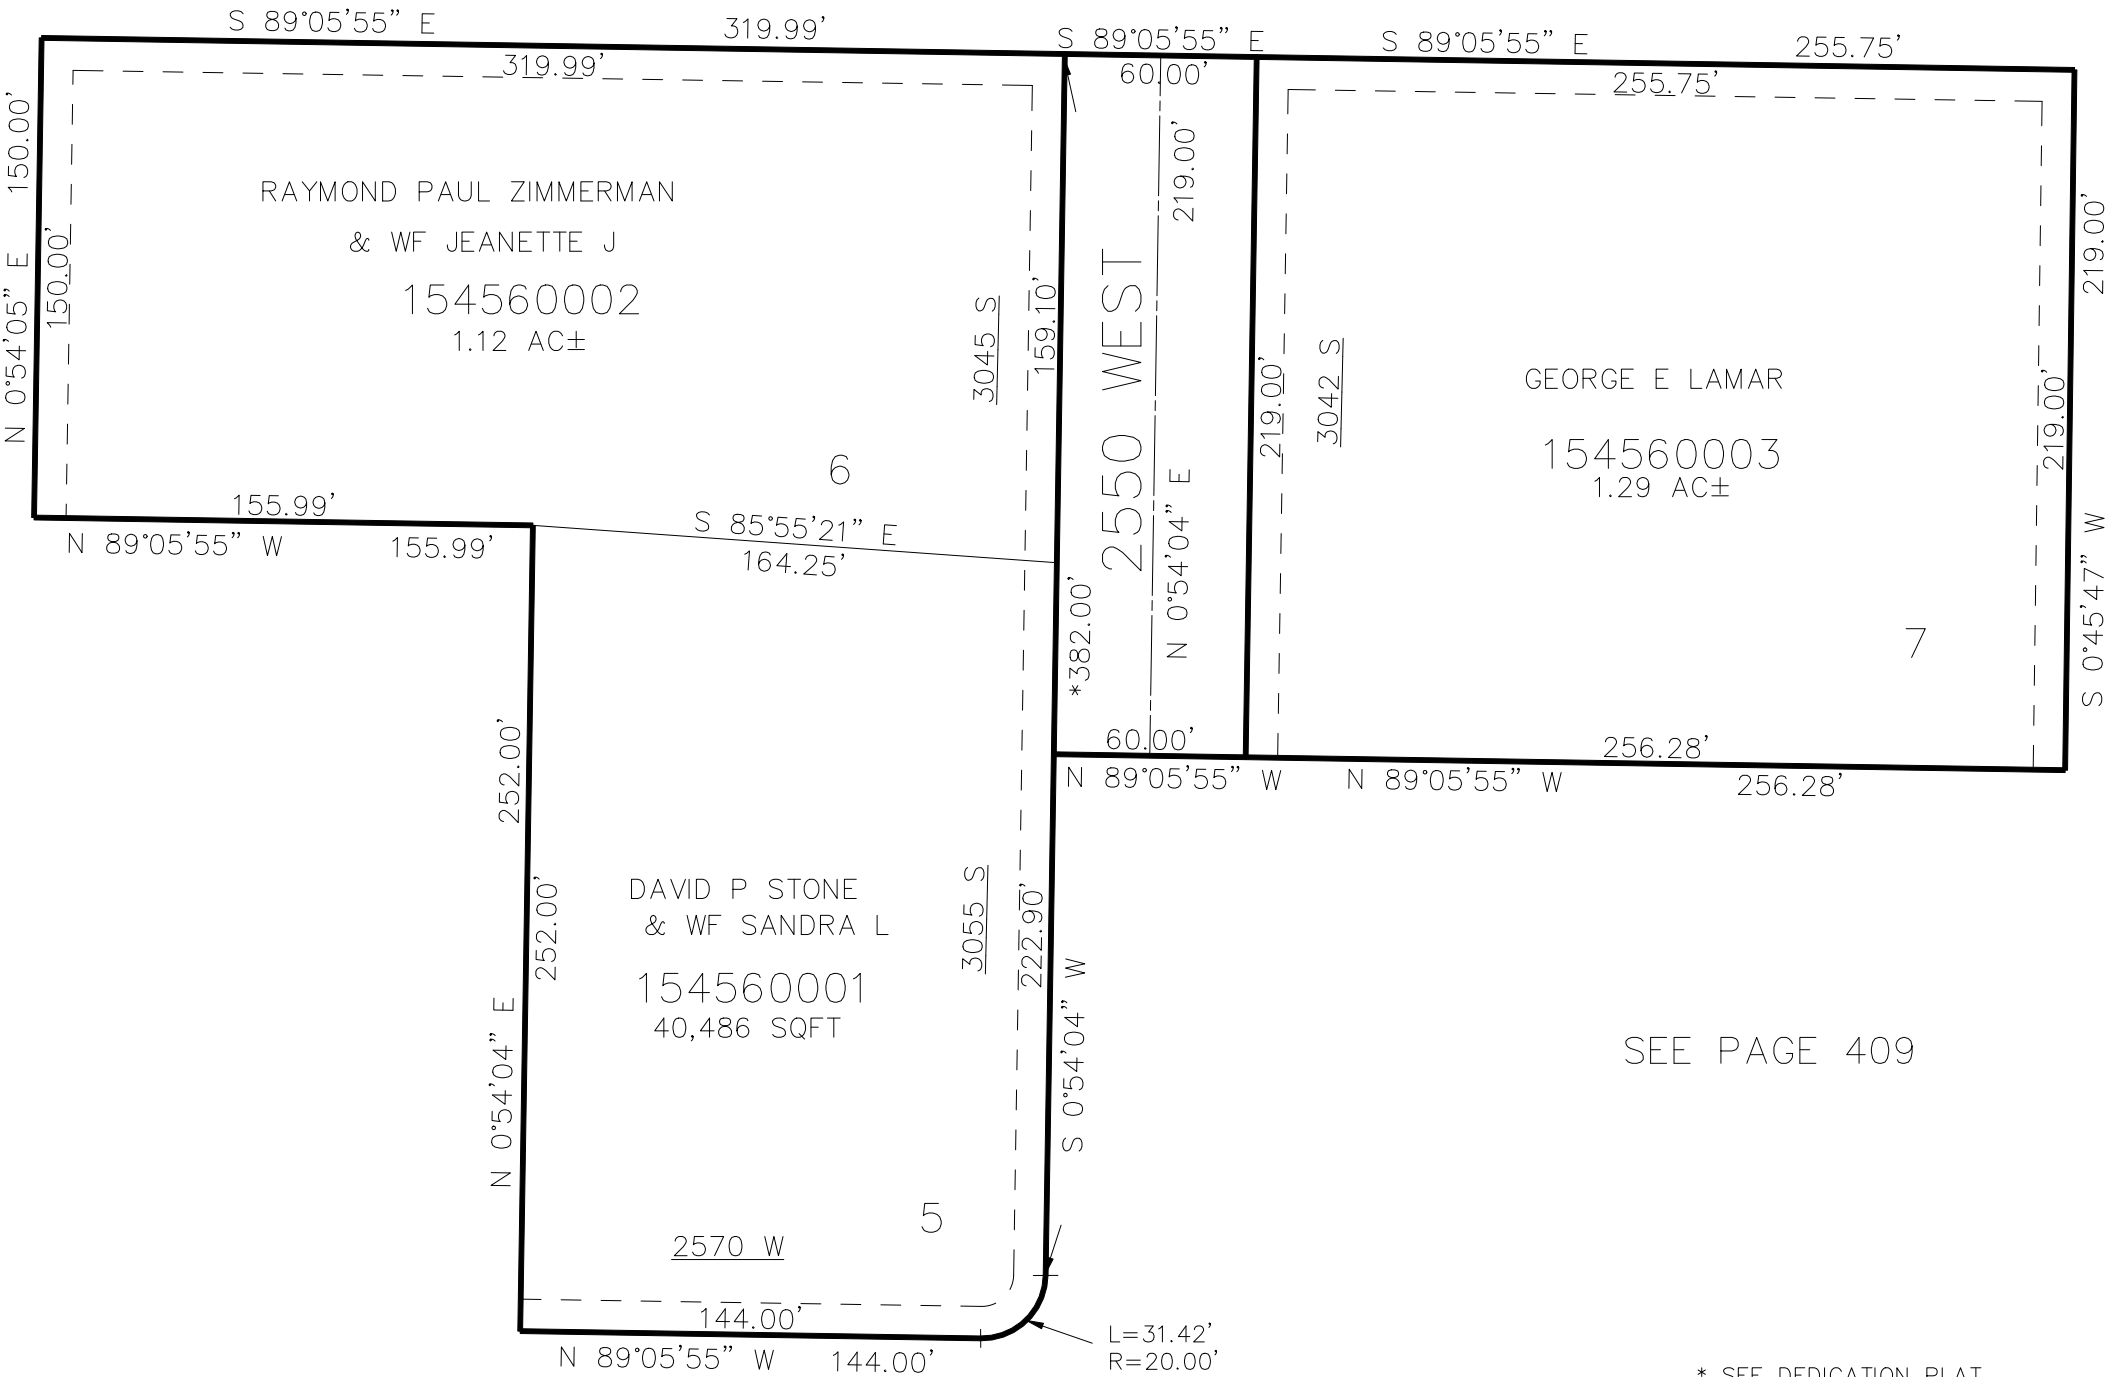

SEE PAGE 409

SEE PAGE 409

* SEE DEDICATION PLAT

10' UTILITY & DRAINAGE EASEMENTS EACH
SIDE OF PROPERTY LINES AS INDICATED
BY DASHED LINES EXCEPT AS OTHERWISE
SHOWN.

FOR COMPLETE ENG DATA SEE
ORIGINAL DEDICATION PLAT IN
BOOK 67, PAGE 44 OF RECORDS.