

PART OF THE SW.1/4, OF SECTION 35, T.6N., R.2W., S.L.B. & M.  
**DEMILLES PLACE SUBDIVISION**


462

IN WEST HAVEN CITY

TAXING UNIT: 291

SCALE 1" = 80'

SEE PAGE 94

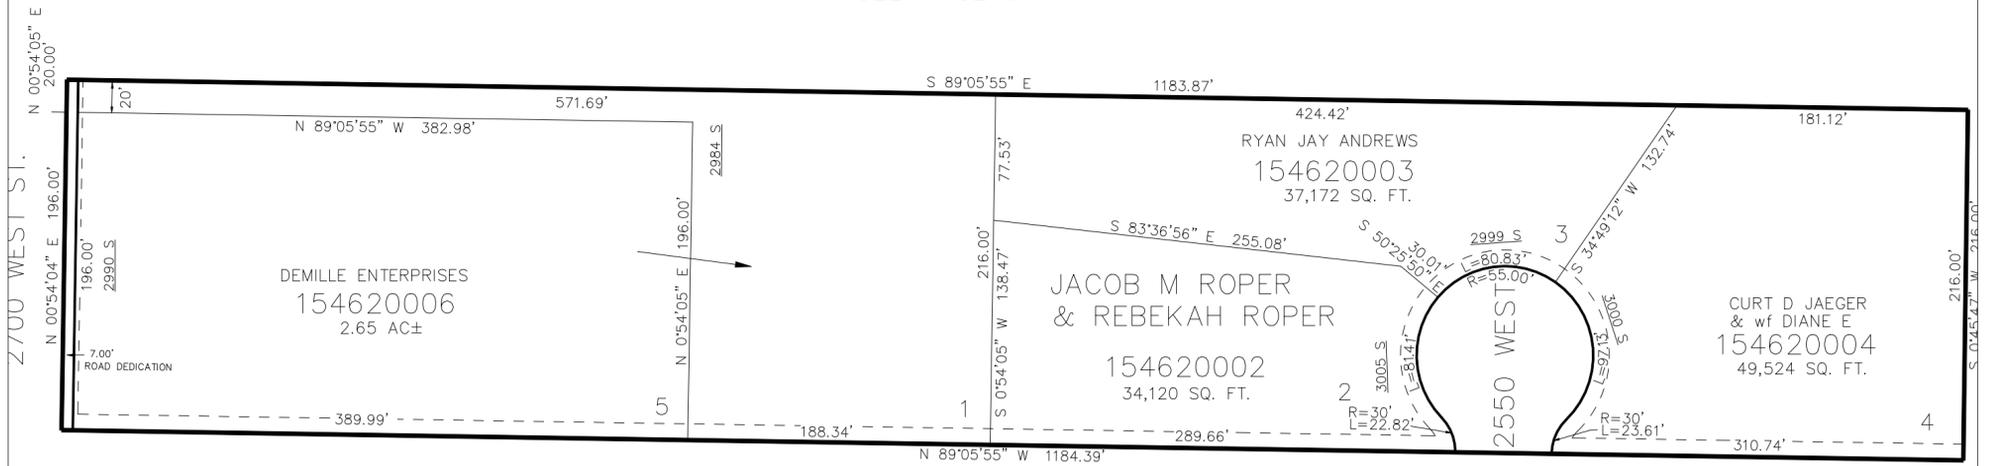

SEE PAGE 94

SEE DED. PLAT FOR BUILDING SETBACKS

10' UTILITY & DRAINAGE EASEMENTS EACH  
 SIDE OF PROPERTY LINES AS INDICATED  
 BY DASHED LINES EXCEPT AS OTHERWISE  
 SHOWN.

FOR COMPLETE ENG DATA SEE  
 ORIGINAL DEDICATION PLAT IN  
 BOOK 68, PAGE 2 OF RECORDS.