


PART OF THE SW.1/4, OF SECTION 35, T.6N., R.2W., S.L.B. & M.
DEMILLES PLACE SUBDIVISION

462

TAXING UNIT: 291

IN WEST HAVEN CITY
SCALE 1" = 80'

SEE PAGE 94

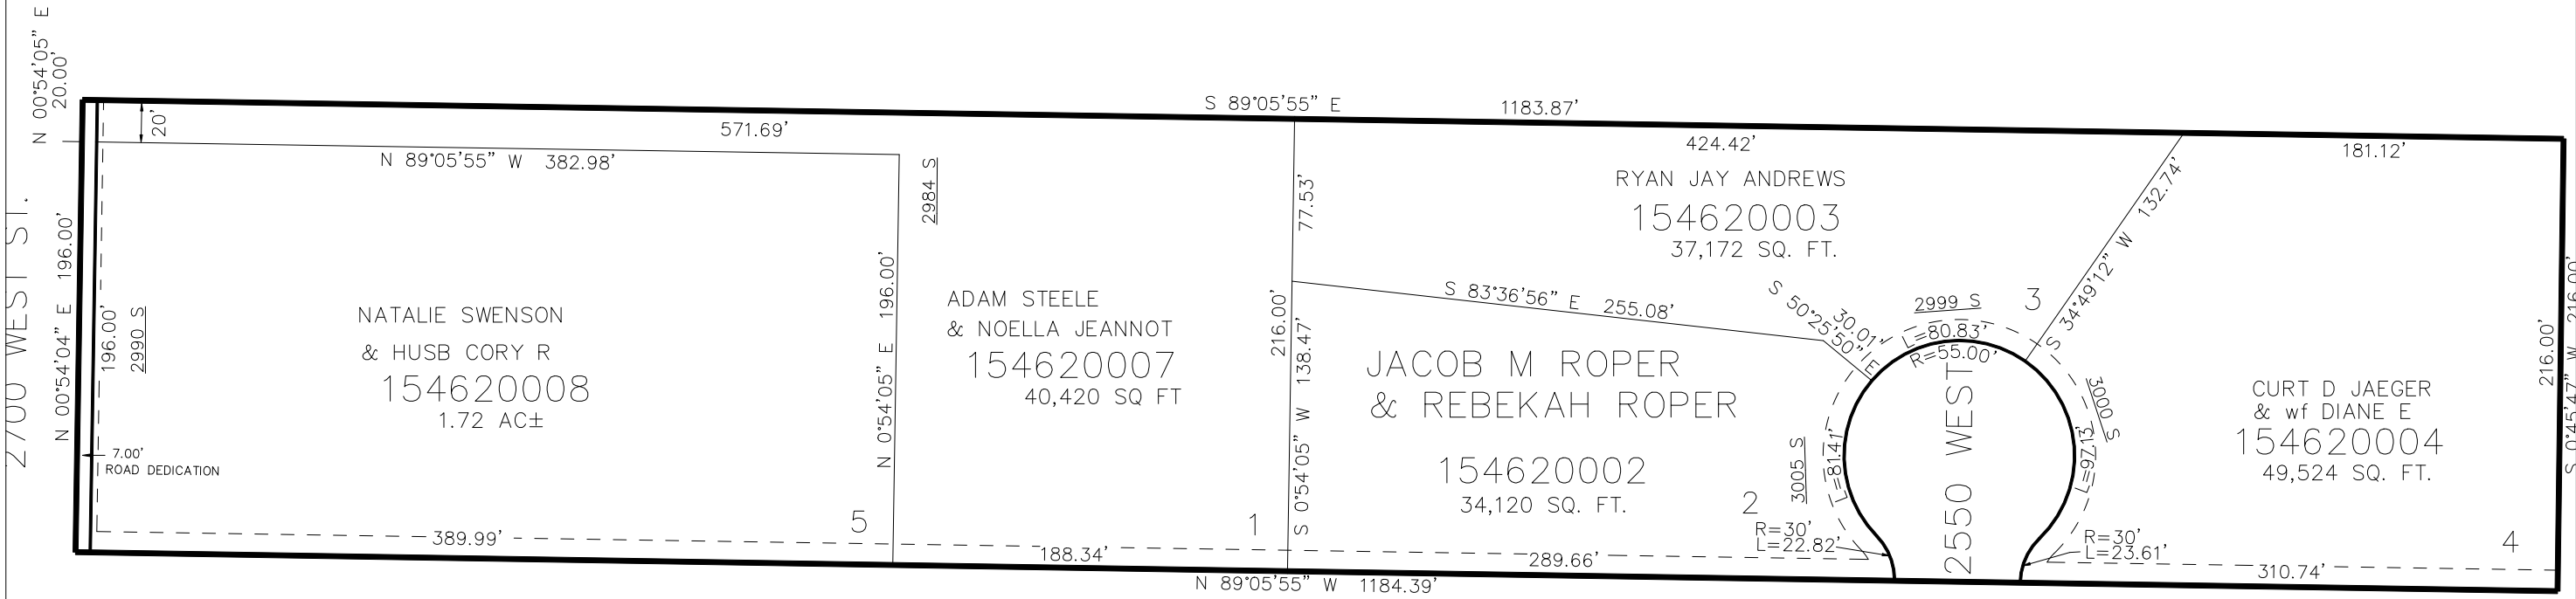

SEE PAGE 94

SEE DED. PLAT FOR BUILDING SETBACKS

10' UTILITY & DRAINAGE EASEMENTS EACH
SIDE OF PROPERTY LINES AS INDICATED
BY DASHED LINES EXCEPT AS OTHERWISE
SHOWN.

FOR COMPLETE ENG DATA SEE
ORIGINAL DEDICATION PLAT IN
BOOK 68, PAGE 2 OF RECORDS.

FOR TAX PURPOSES ONLY