

PART OF THE SE 1/4, OF SECTION 25, T.6N., R.2W., S.L.B. & M.
PART OF THE SW 1/4, OF SECTION 30, T.6N., R.1W., S.L.B. & M.
CAMELOT COVE TOWNHOMES PH 1 PRUD

465

TAXING UNIT: 277


IN WEST HAVEN CITY
SCALE 1" = 50'

SEE PAGE 67

BLDG	ADDRESS	LOT	SERIAL NUMBER	OWNERSHIP
6	1162 W	23	154650009	GAVIN NICHOLLS
	1164 W	24	154650010	SAVON B LOBATO
	1166 W	25	154650011	JASON SILIEZAR
	1168 W	26	154650012	HAYDEN LAINE HOLT ET
	1170 W	27	154650013	BLANCA LLIBETH ZEPEDA & ELIAZ SANCHEZ
	1172 W	28	154650014	ARMANDO GOMEZ ROJAS & KIM HOLLY ROJAS

BLDG	ADDRESS	LOT	SERIAL NUMBER	OWNERSHIP
5	1152 W	19	154650005	JESSICA L OLSEN & HUSB TRISTAN J
	1154 W	20	154650006	MARQUEE PROPERTIES LLC
	1156 W	21	154650007	PAUL INIGUEZ
	1158 W	22	154650008	RICHARD E & PATRICIA A JOHNSON FAMILY TR

BLDG	ADDRESS	LOT	SERIAL NUMBER	OWNERSHIP
4	1142 W	15	154650001	VIRGINIA CHITTICK
	1144 W	16	154650002	STACY ESCARCEGA
	1148 W	17	154650003	MITCHELL KELLERSTRASS & WF KEYLEE
	1150 W	18	154650004	JESUS MENDOZA-SAUCEDO

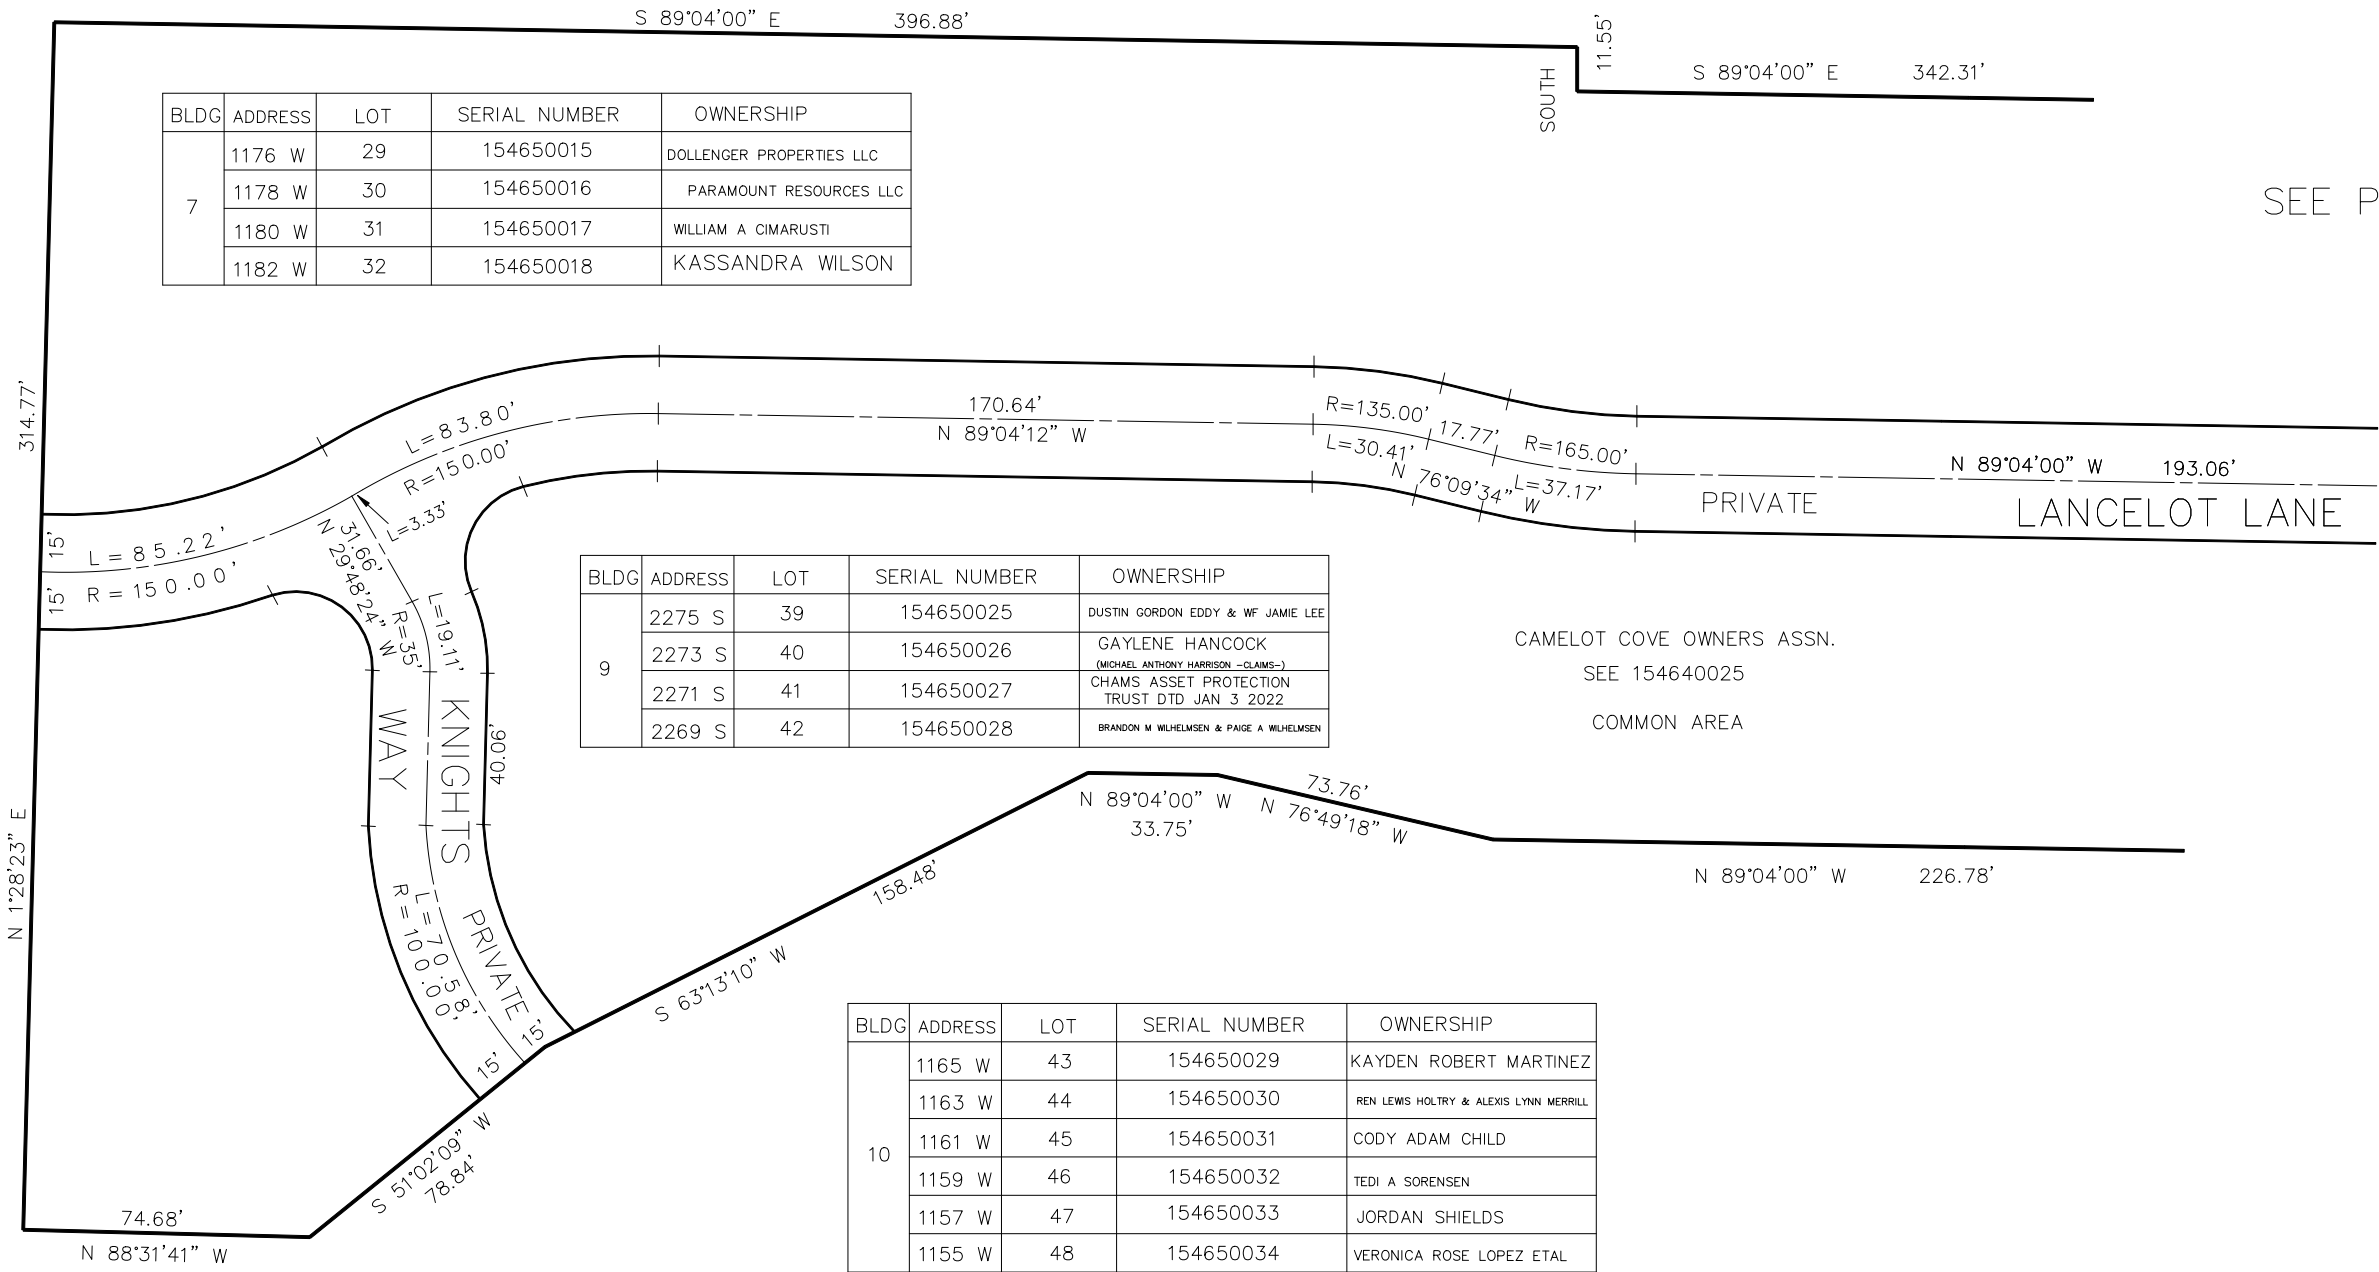

SEE PAGE 464

SEE PAGE 67

FOR COMPLETE ENG DATA SEE
ORIGINAL DEDICATION PLAT IN
BOOK 68 PAGE 6 OF RECORDS.

FOR TAX PURPOSES ONLY