

PART OF THE *NE.1/4, OF SECTION 35, T.6N., R.2W., S.L.B. & M.
SUMMIT VIEW BUSINESS PARK SUBDIVISION


466

TAXING UNIT: 277

IN WEST HAVEN CITY
SCALE 1" = 100'

*SEE CORRECTION AFFT E#2365677

SEE PAGE 94

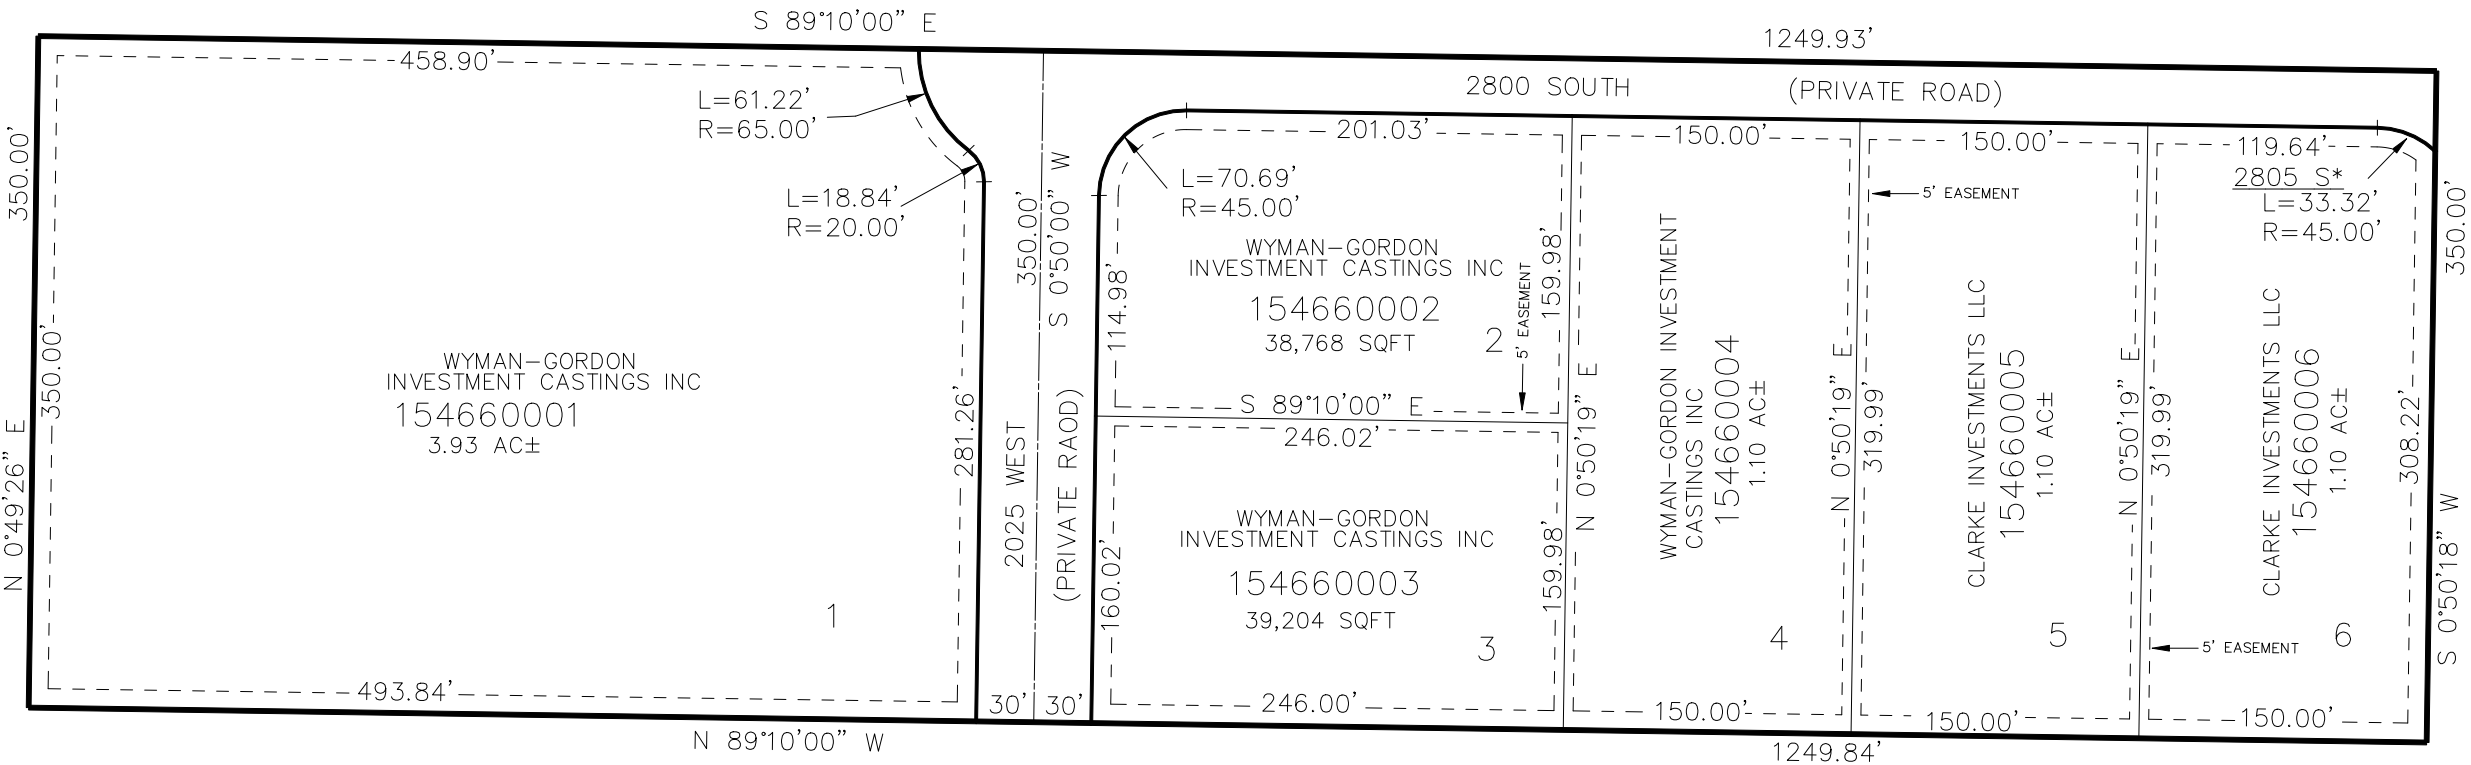

SEE PAGE 94

*ADDRESS AFF E#3343747

10' UTILITY & DRAINAGE EASEMENTS EACH
SIDE OF PROPERTY LINES AS INDICATED
BY DASHED LINES EXCEPT AS OTHERWISE
SHOWN.

FOR COMPLETE ENG DATA SEE
ORIGINAL DEDICATION PLAT IN
BOOK 68, PAGE 35 OF RECORDS.