


PART OF THE NW.1/4, OF SECTION 36 T.6N., R.2W., S.L.B. & M.
O.C.I.P. PLAT G LOT 101A – 1ST AMENDMENT

PART OF LOTS 101 & 102 O.C.I.P. PLAT "G" & PART OF LOT 75 O.C.I.P. PLAT 'E'
TAXING UNIT: 25 IN OGDEN CITY
SCALE 1" = 1: 30'

SEE PAGE 162

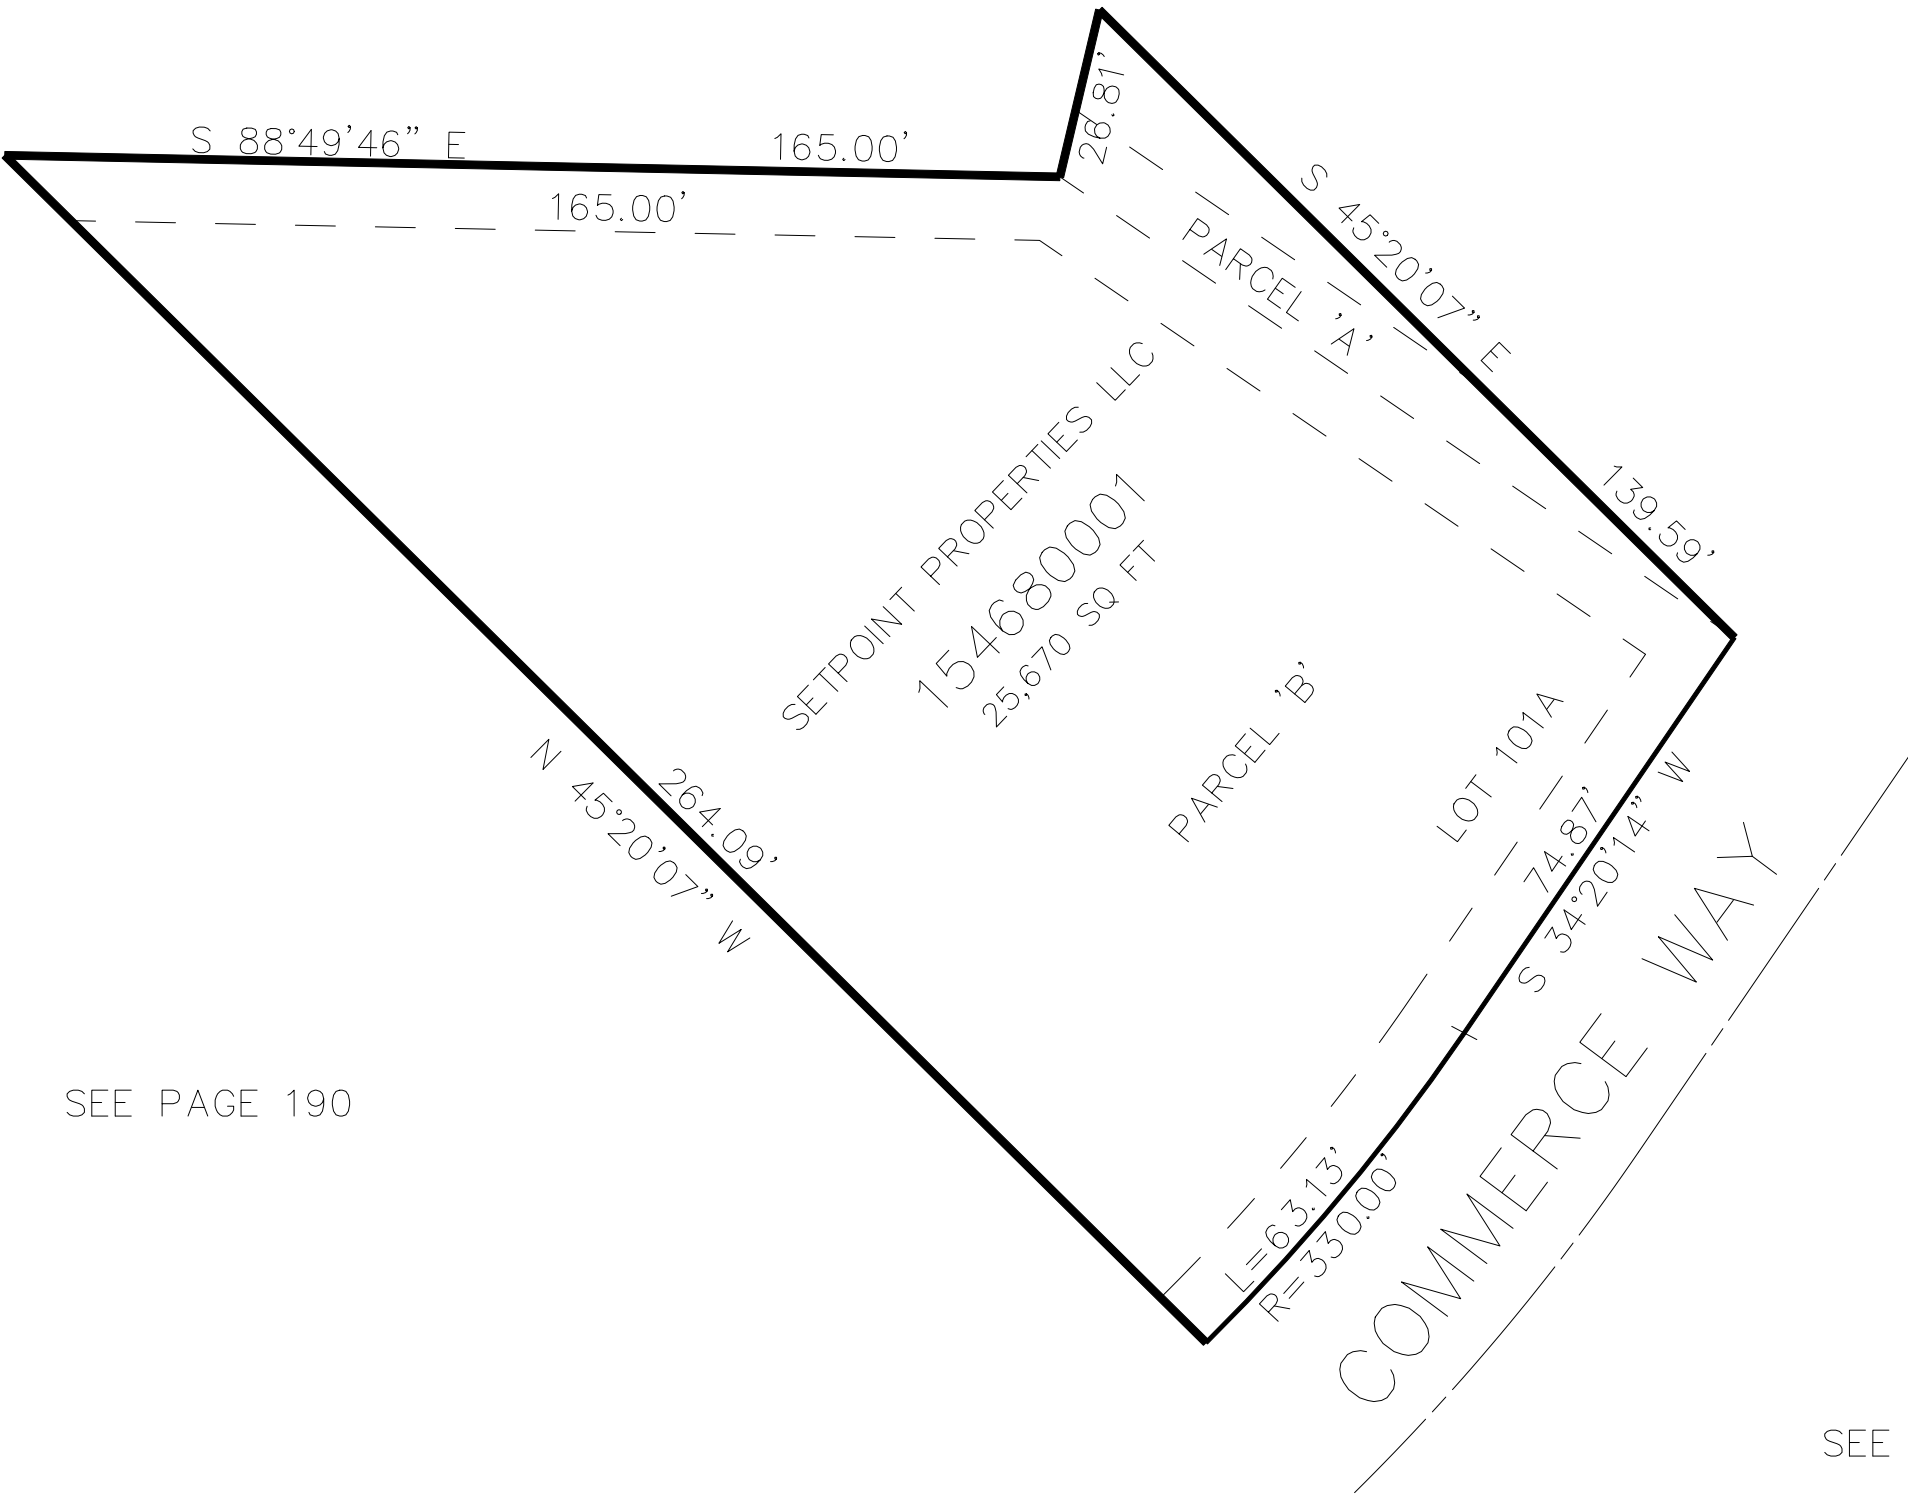

10' UTILITY & DRAINAGE EASEMENTS EACH
SIDE OF PROPERTY LINES AS INDICATED
BY DASHED LINES EXCEPT AS OTHERWISE
SHOWN.

FOR COMPLETE ENG DATA SEE
ORIGINAL DEDICATION PLAT IN
BOOK 68, PAGE 46 OF RECORDS.