


PART OF THE NE.1/4, OF SECTION 14, T.6N., R.2W., S.L.B. & M.

DERU MINOR SUBDIVISION

IN MARRIOTT-SLATERVILLE

SCALE 1" = 40'

TAXING UNIT: 361

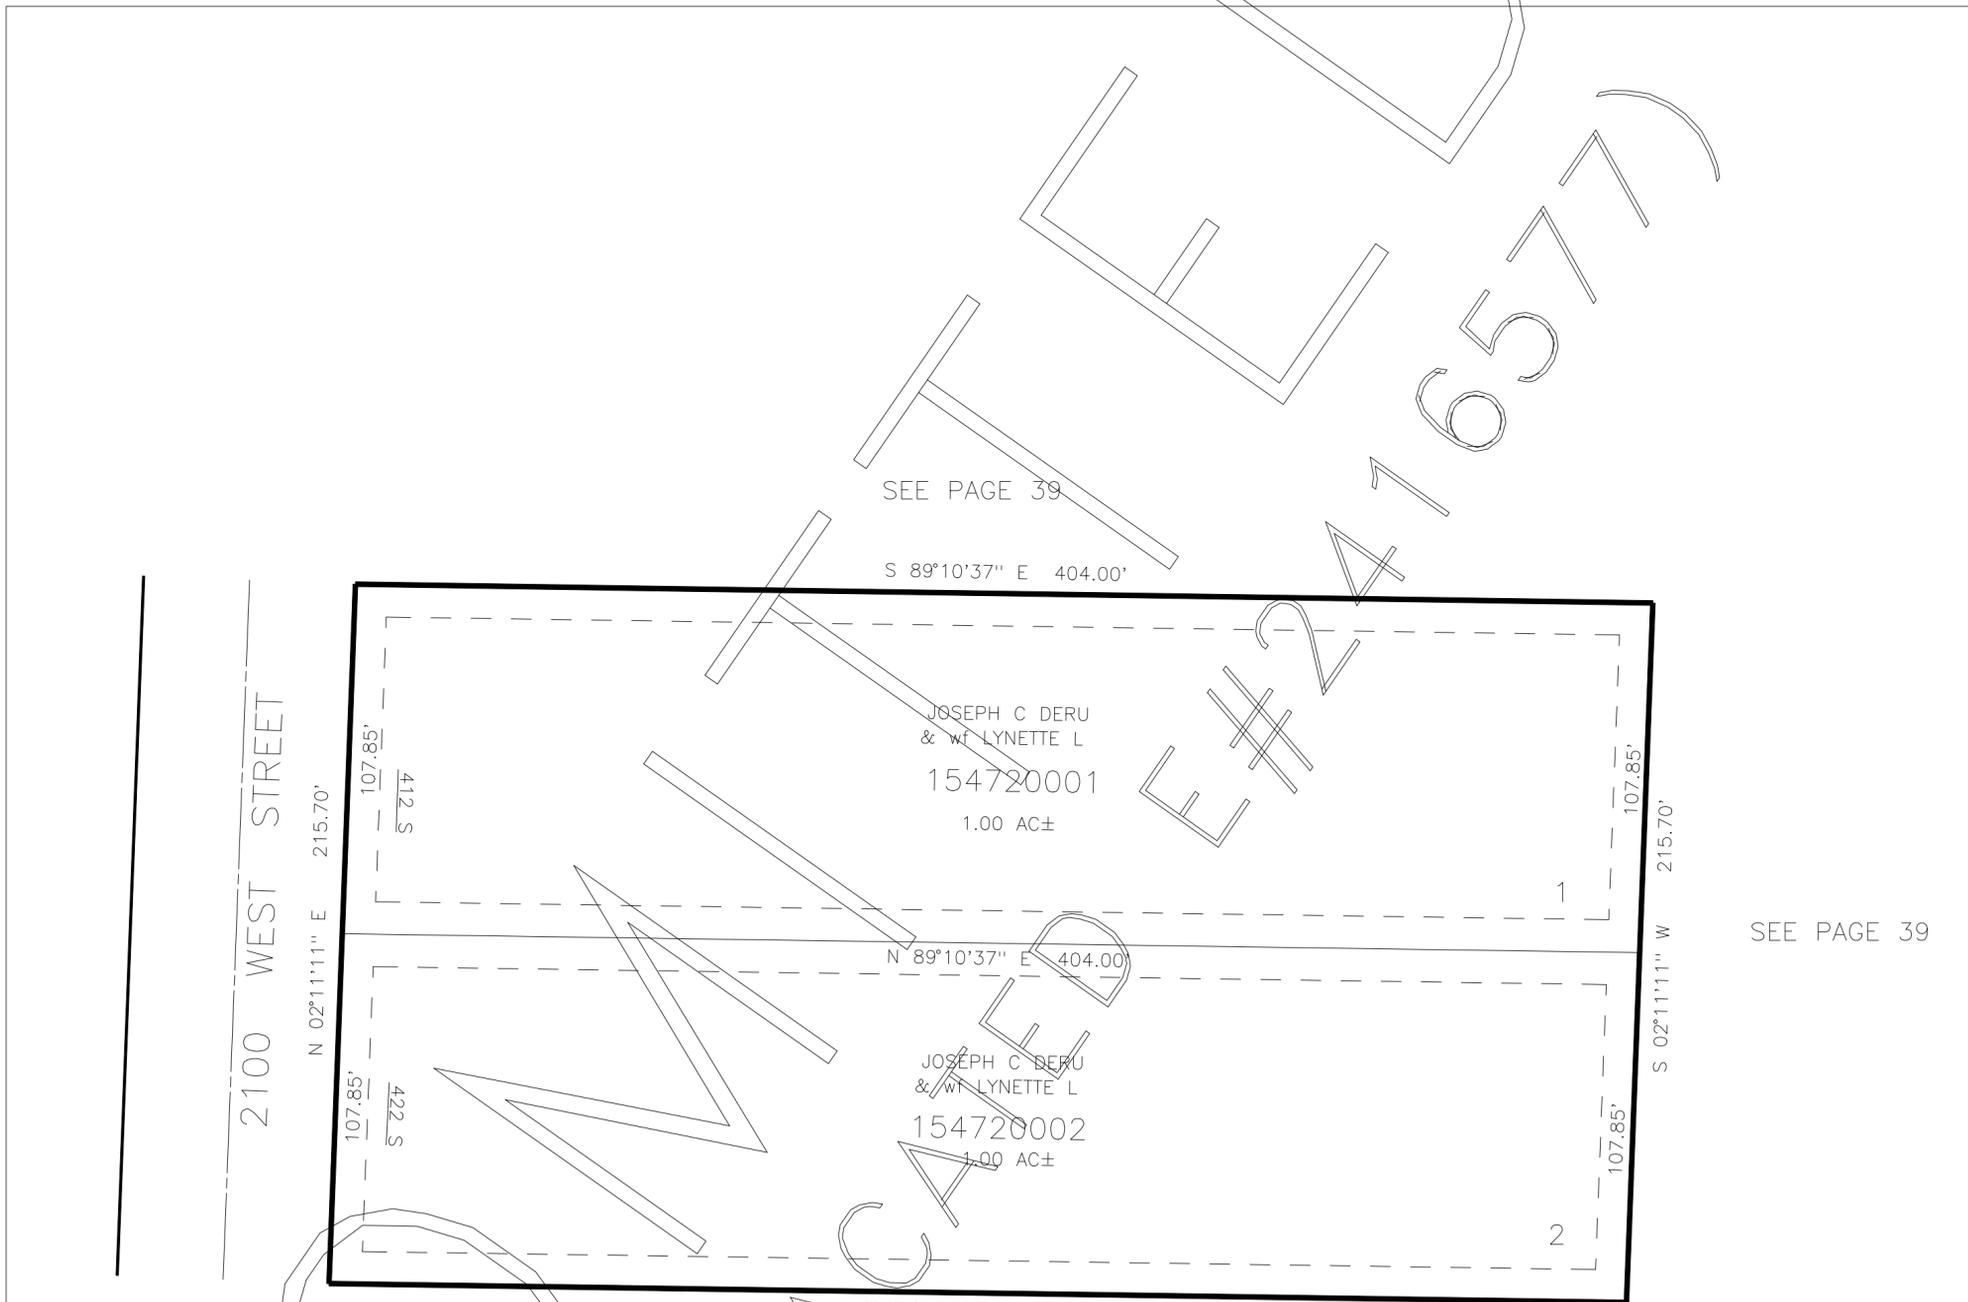

SEE PAGE 39

S 89°10'37" E 404.00'

JOSEPH C DERU
& Wf LYNETTE L

154720001

1.00 AC±

SEE PAGE 39

N 89°10'37" E 404.00'

JOSEPH C DERU
& Wf LYNETTE L

154720002

1.00 AC±

N 89°10'37" E 404.00'

SEE PAGE 39

10' UTILITY & DRAINAGE EASEMENTS EACH
SIDE OF PROPERTY LINES AS INDICATED
BY DASHED LINES EXCEPT AS OTHERWISE
SHOWN.

FOR COMPLETE ENG DATA SEE
ORIGINAL DEDICATION PLAT IN
BOOK 68, PAGE 51 OF RECORDS.