


PART OF THE SE.1/4, OF SECTION 11, T.6N., R.2W., S.L.B. & M.
FRED JOHN SUBDIVISION

IN MARRIOTT-SLATERVILLE

TAXING UNIT: 361

SCALE 1" = 80'

SEE PAGE 30-2

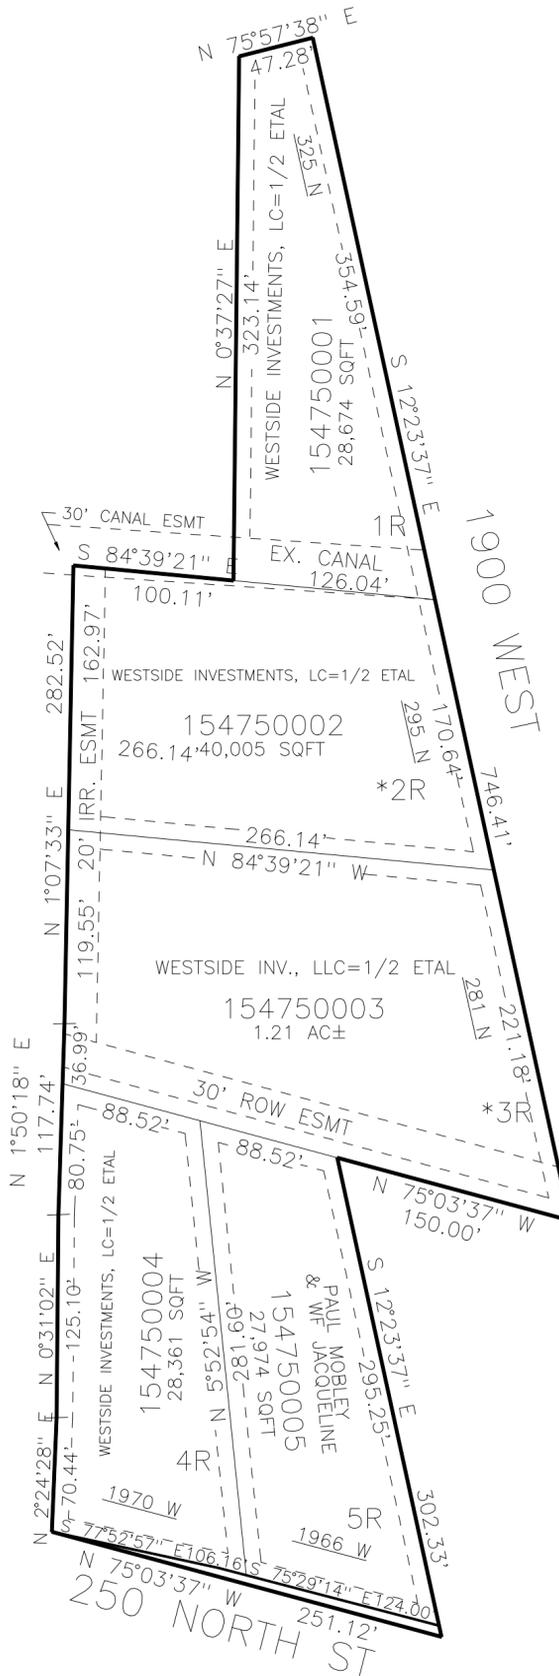

SEE PAGE 30-2

SEE PAGE 30-2

*SEE DED PLAT OPEN DITCH ESMT

10' UTILITY & DRAINAGE EASEMENTS EACH SIDE OF PROPERTY LINES AS INDICATED BY DASHED LINES EXCEPT AS OTHERWISE SHOWN.

FOR COMPLETE ENG DATA SEE ORIGINAL DEDICATION PLAT IN BOOK 68, PAGE 65 OF RECORDS.

SEE PAGE 30-2