

PART OF THE SE 1/4, OF SECTION 11, T.6N, R.2W, S.L.B. & M.

MILLCREEK PLAZA PH 2, A COMMERCIAL CONDOMINIUM


IN MARRIOTT-SLATERVILLE

TAXING UNIT: 362

SCALE 1" = 40'

476

SEE PAGE 30-2

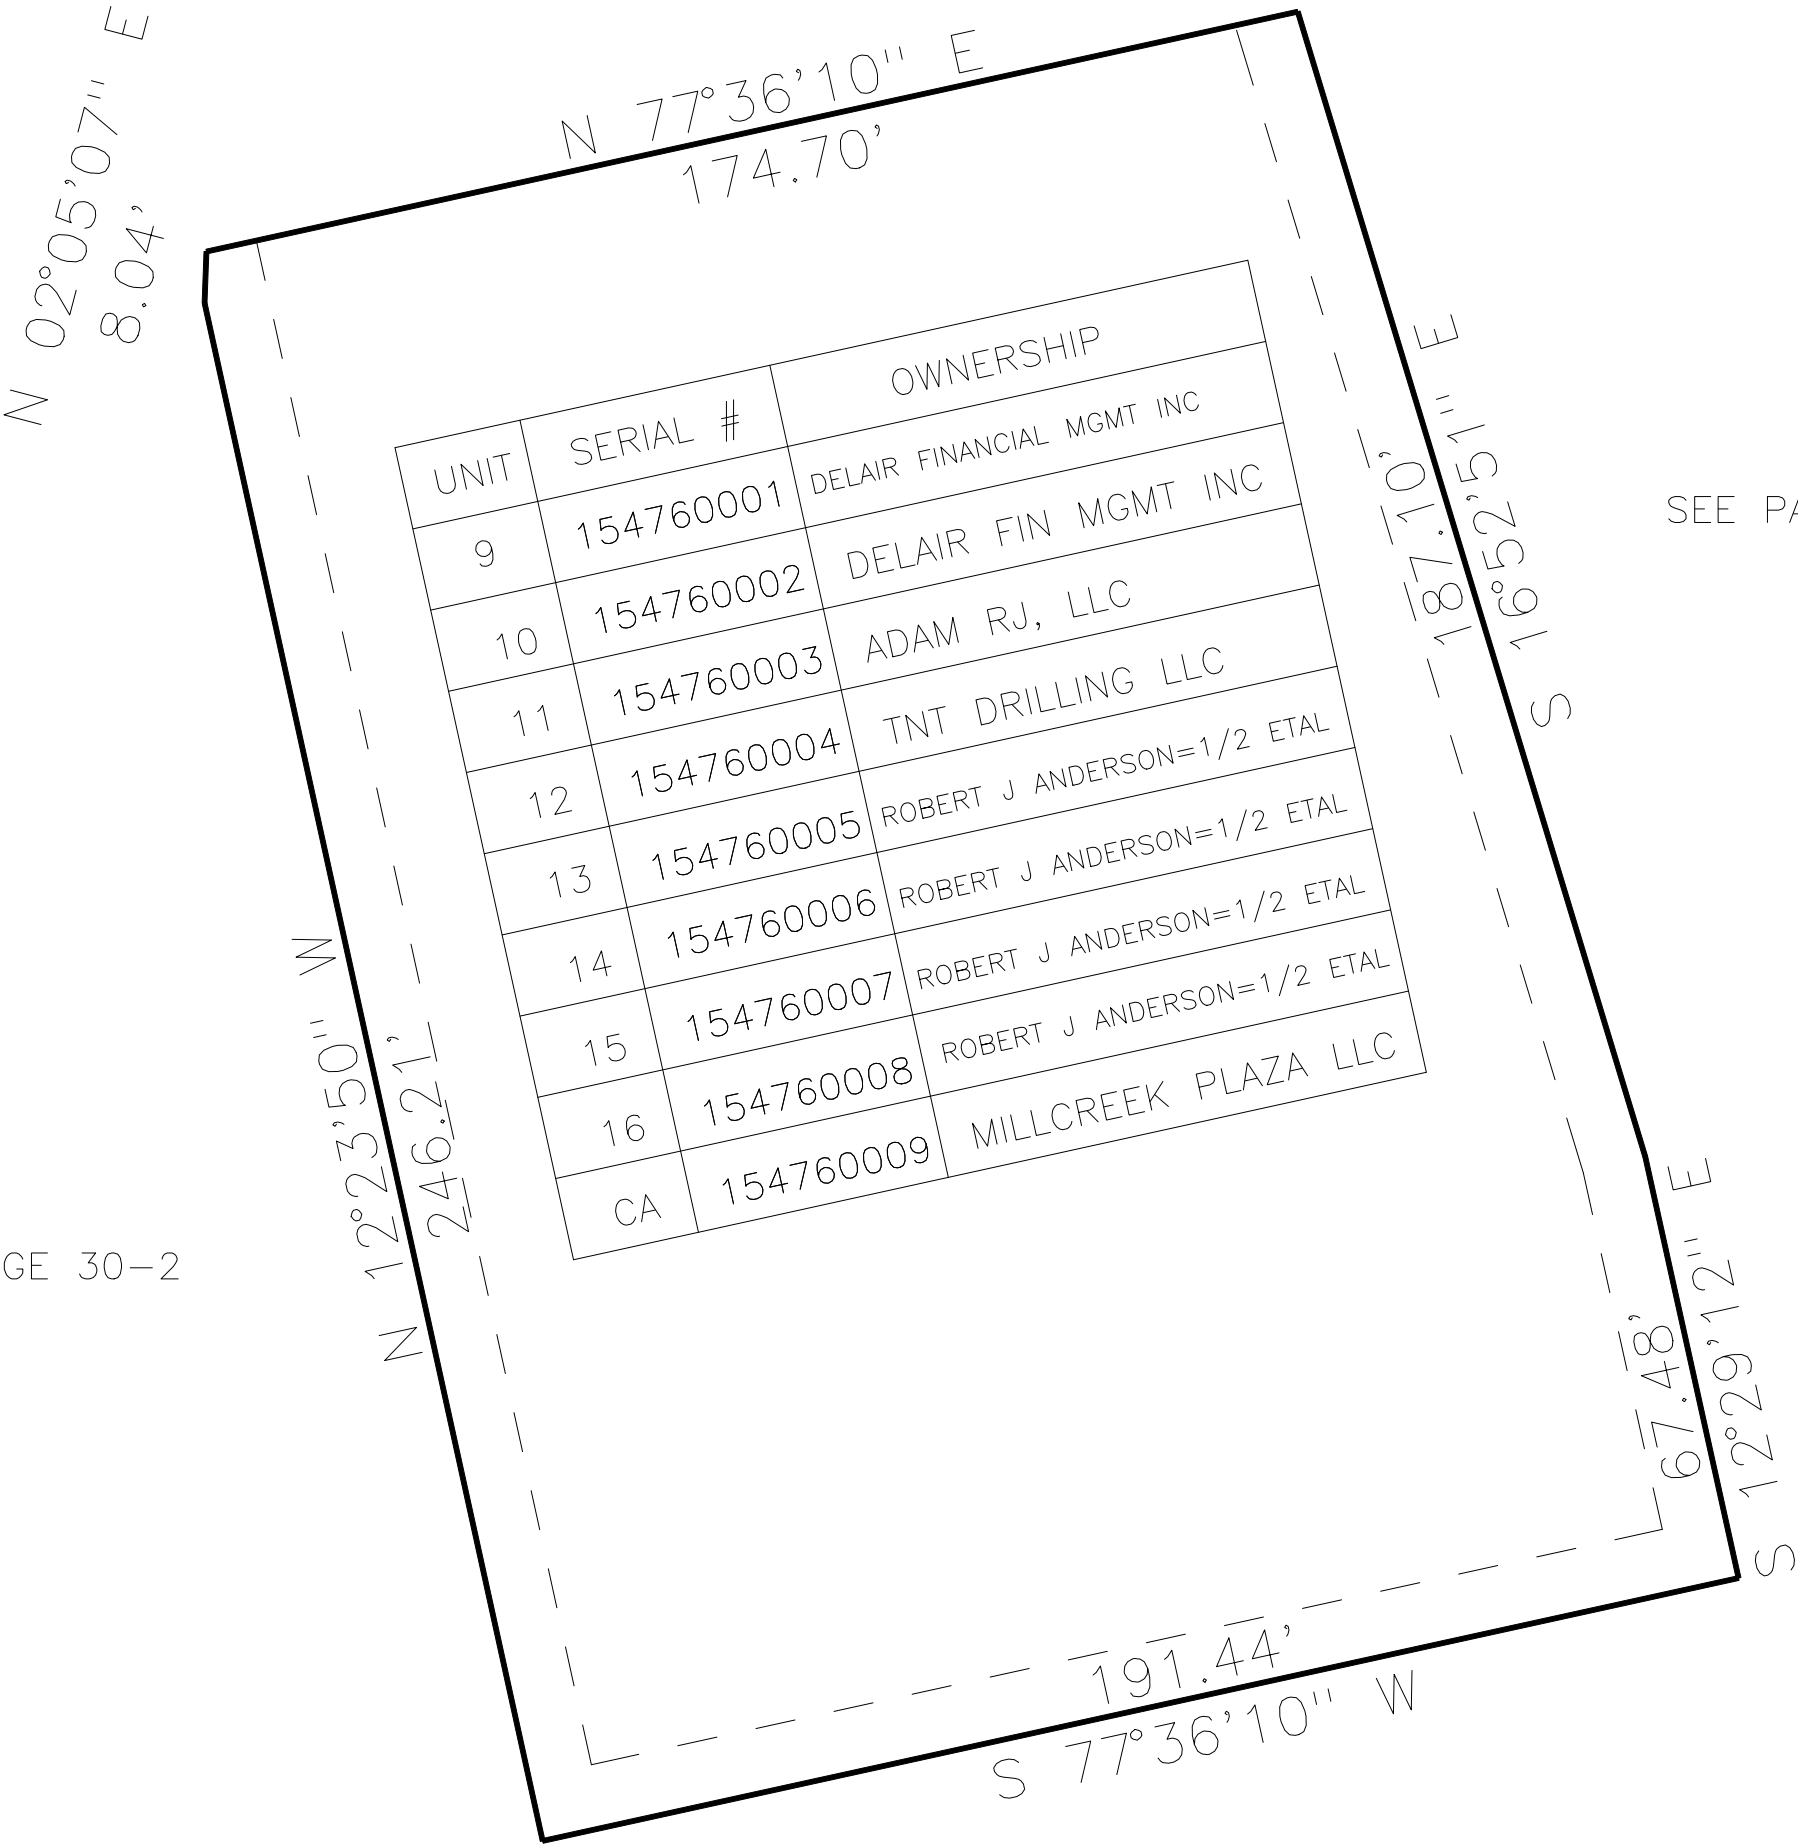

SEE PAGE 30-2

SEE PAGE 30-2

SEE PAGE 30-2

10' UTILITY & DRAINAGE EASEMENTS EACH
SIDE OF PROPERTY LINES AS INDICATED
BY DASHED LINES EXCEPT AS OTHERWISE
SHOWN.

FOR COMPLETE ENG DATA SEE
ORIGINAL DEDICATION PLAT IN
BOOK 68, PAGE 71 OF RECORDS.