

PART OF THE SE.1/4, OF SECTION 19, T.6N., R.2W., S.L.B. & M.
KNIGHT FARM – 1ST AMENDMENT


480

TAXING UNIT: 516

IN WEBER COUNTY
SCALE 1" = 40'

SEE PAGE 52.-2

1600 SOUTH

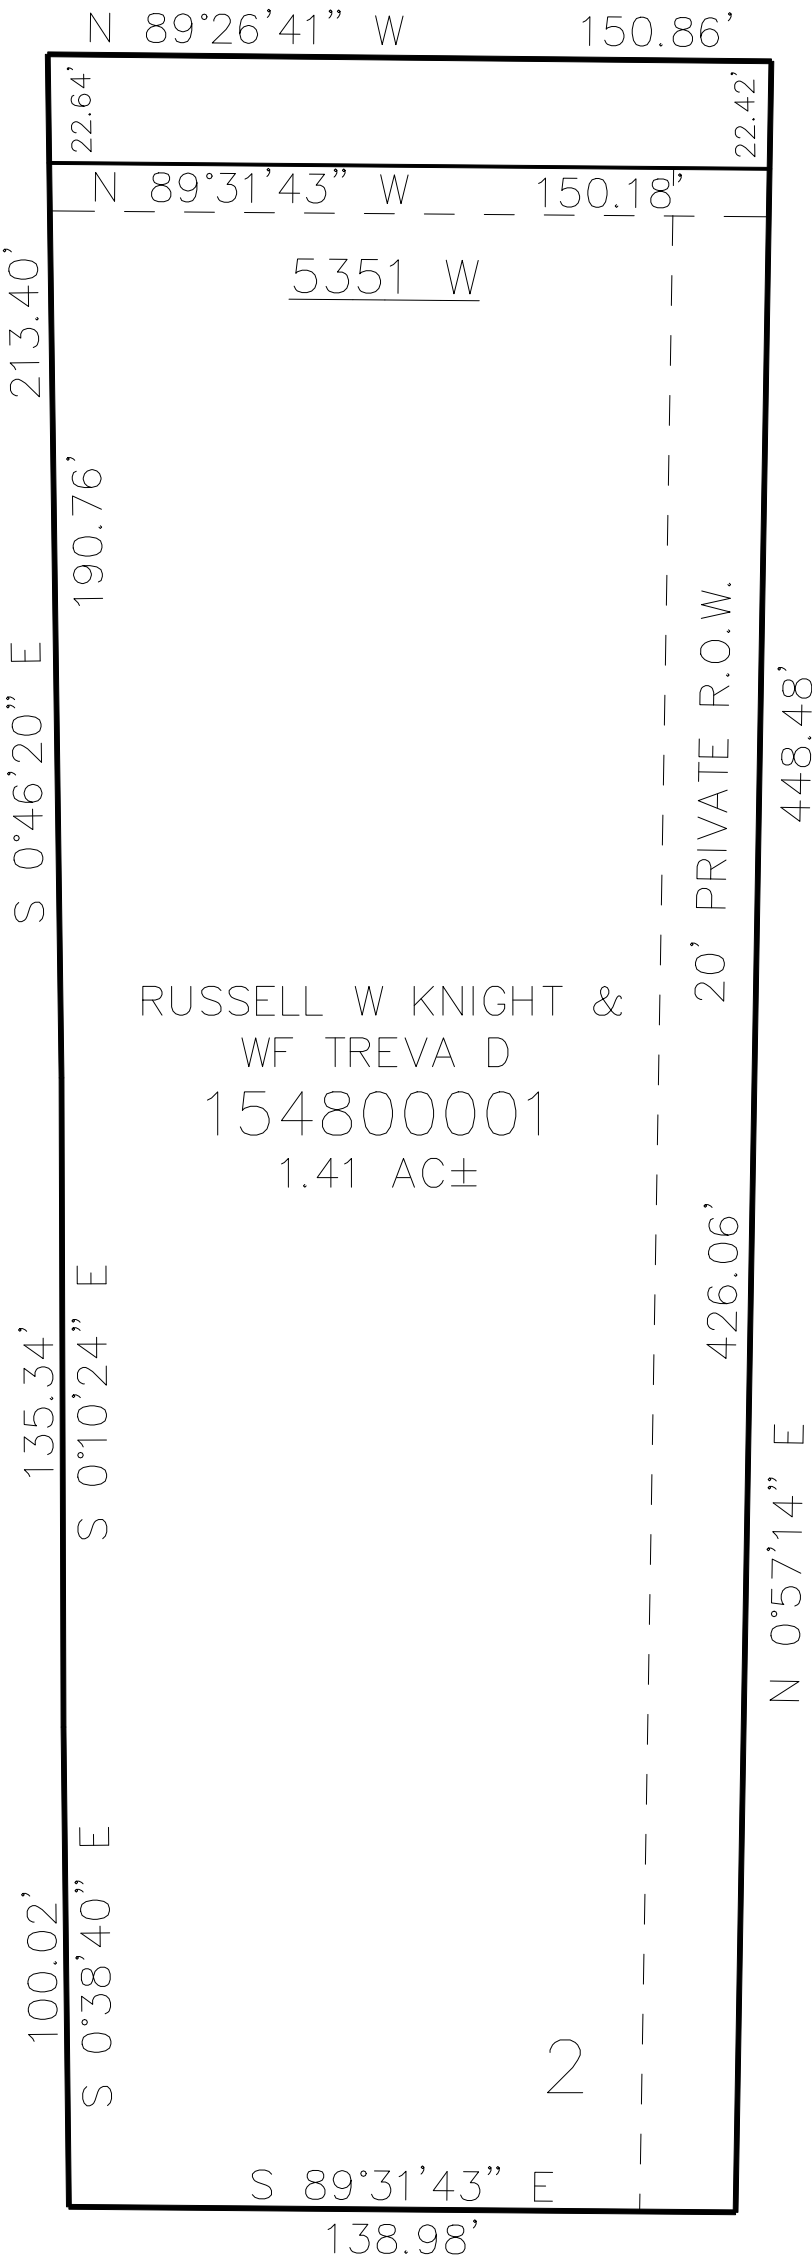

SEE PAGE 52.-2

SEE PAGE 52.-2

10' UTILITY & DRAINAGE EASEMENTS EACH
SIDE OF PROPERTY LINES AS INDICATED
BY DASHED LINES EXCEPT AS OTHERWISE
SHOWN.

FOR COMPLETE ENG DATA SEE
ORIGINAL DEDICATION PLAT IN
BOOK 69, PAGE 16 OF RECORDS.

SEE PAGE 52.-2