


PART OF THE SE.1/4, OF SECTION 26, T.6N., R.2W., S.L.B. & M.
THE VILLAGE AT CHILDS FARMS P.U.D. PH 2, 3RD AMENDMENT

487

TAXING UNIT: 277

IN WEST HAVEN CITY
SCALE 1" = 30'

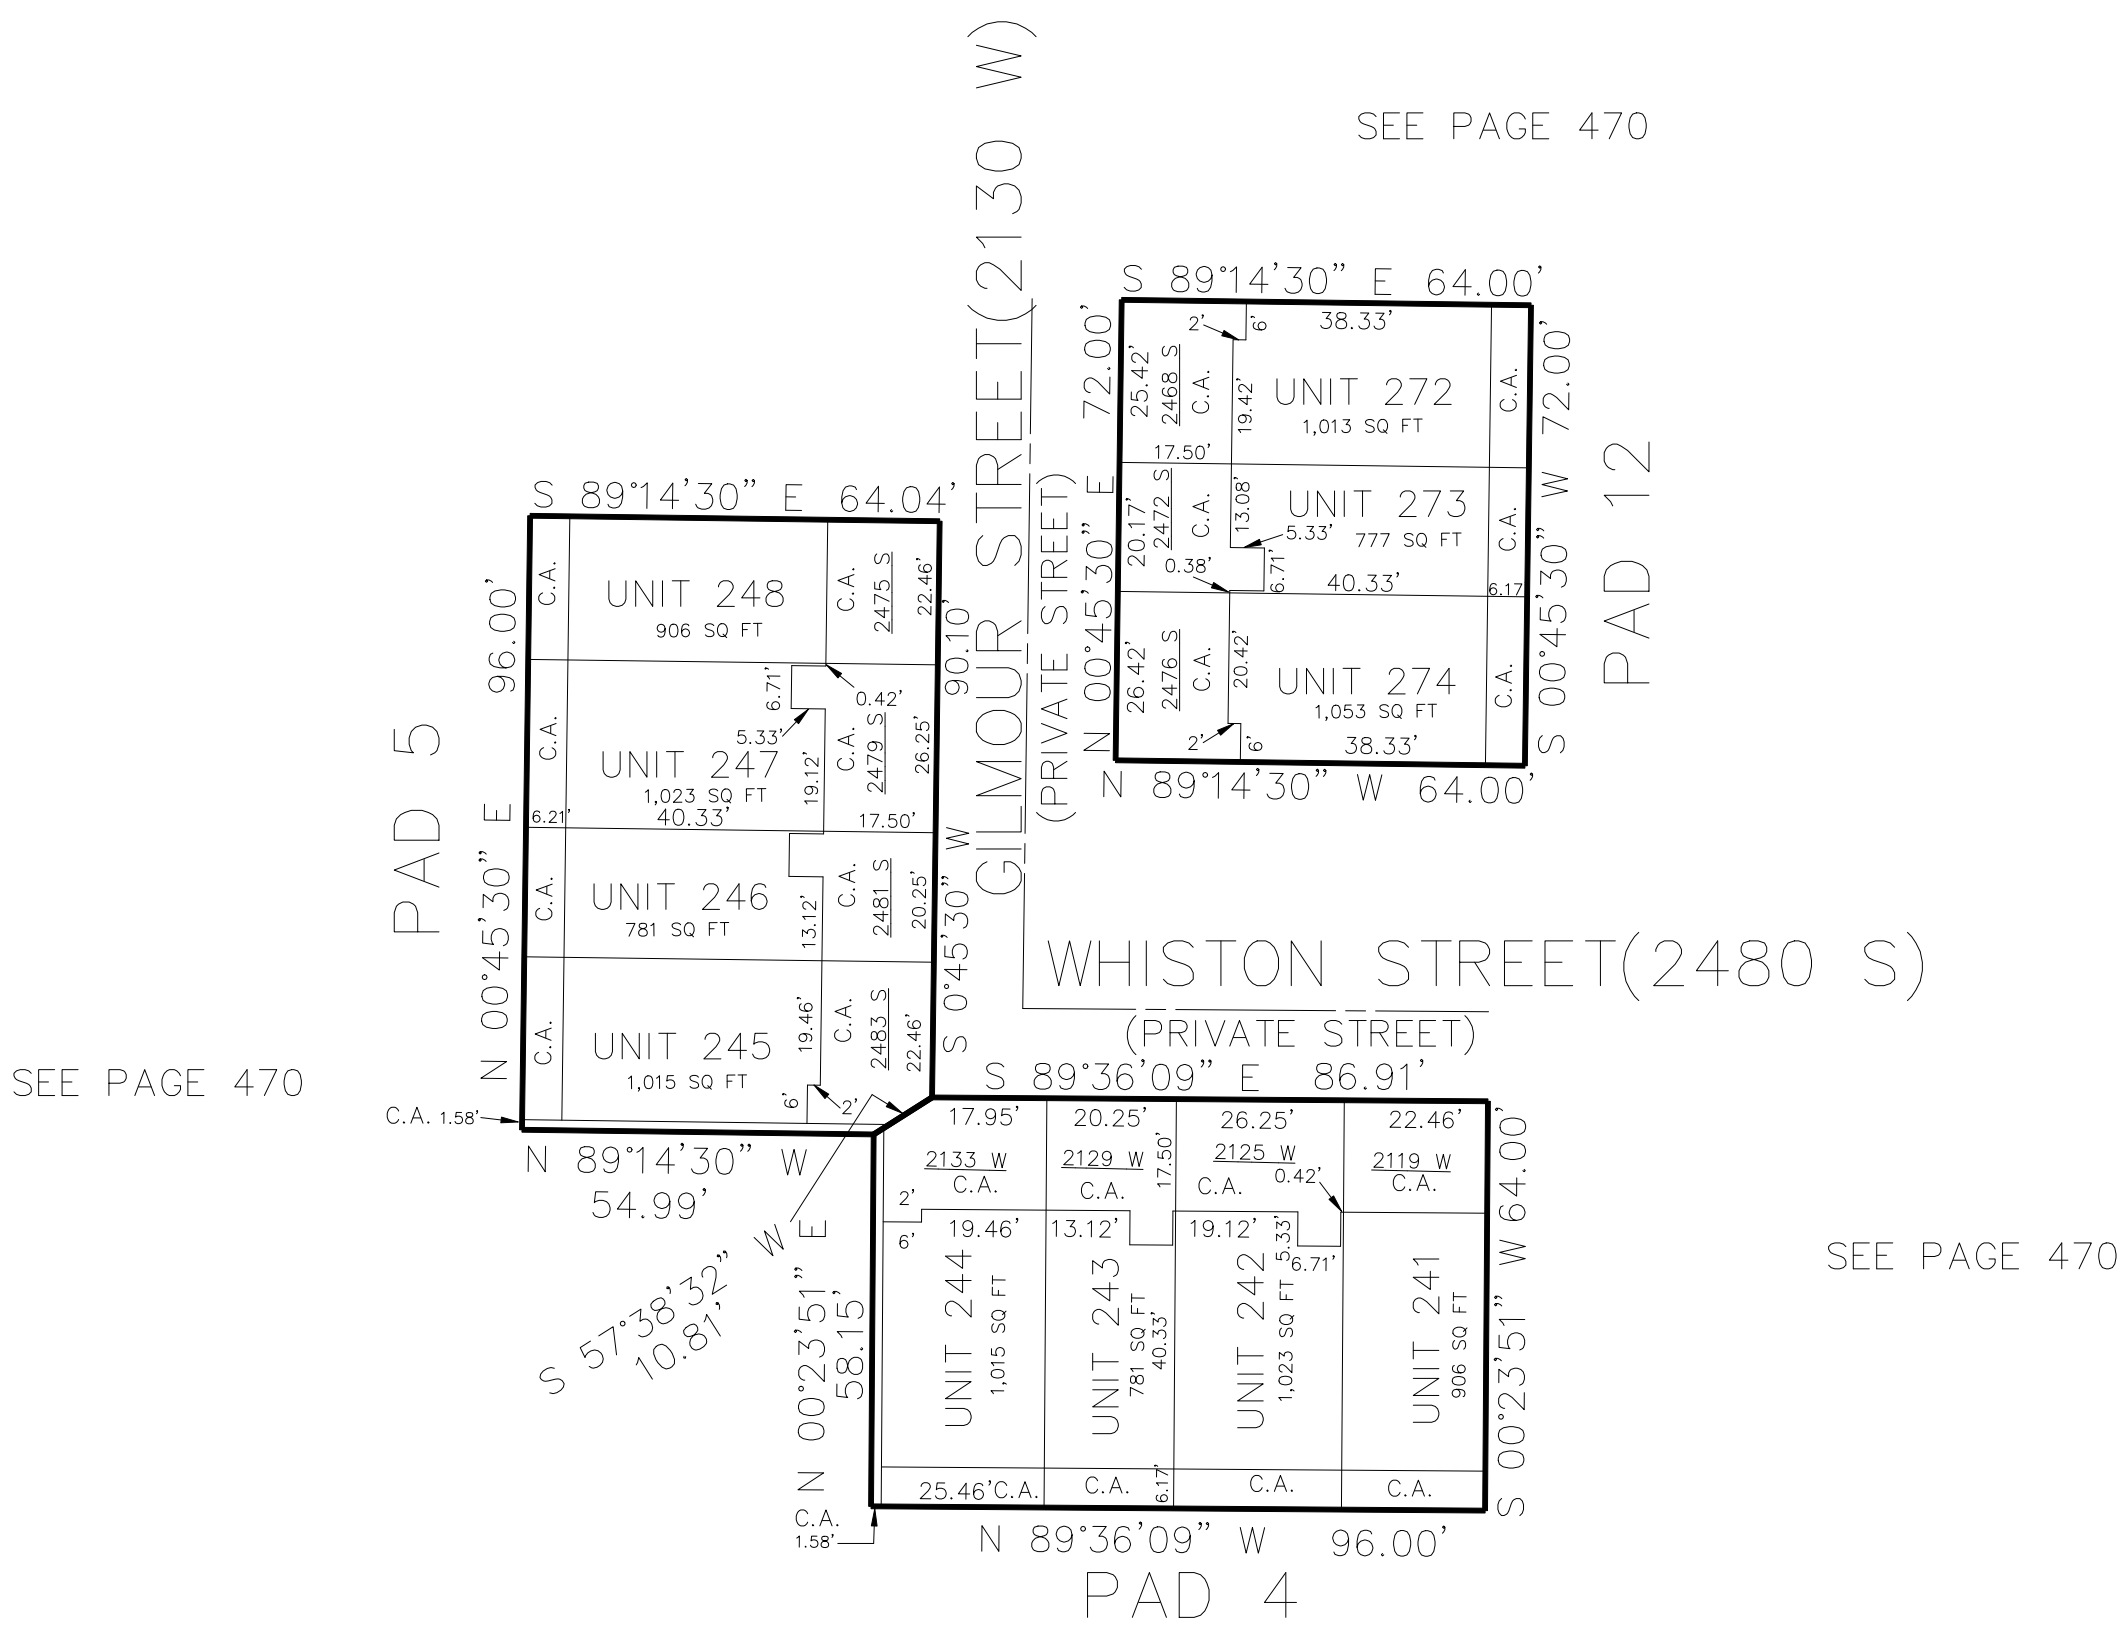

UNIT	SERIAL#	OWNERSHIP	UNIT	SERIAL#	OWNERSHIP
241	154870001	BUFFY C CHAPMAN	247	154870007	JARED MOATES & STEPHANIE MOATES
242	154870002	NICOLE CARTER	248	154870008	JAMIE ELLIS
243	154870003	JENIFER A LAYNE	272	154870009	BENJAMIN M LIEGERT
244	154870004	JOSHUA E ERICKSON	273	154870010	ABBY N TALBOT
245	154870005	AUSTIN A SPOMER & MARY R WHITE	274	154870011	RYAN D SPRINKEL
246	154870006	RYANN TYNER ETAL	C.A.	154870012	WEST HAVEN HOLDINGS LLC

FOR COMPLETE ENG DATA SEE
ORIGINAL DEDICATION PLAT IN
BOOK 69, PAGE 80 OF RECORDS.