

PART OF THE SE.1/4, OF SECTION 26, T.6N., R.2W., S.L.B. & M.
THE VILLAGE AT CHILDS FARMS P.U.D. PH 2, 3RD AMENDMENT

487


TAXING UNIT: 277

IN WEST HAVEN CITY
SCALE 1" = 30'

SEE PAGE 470

SEE PAGE 470

SEE PAGE 470

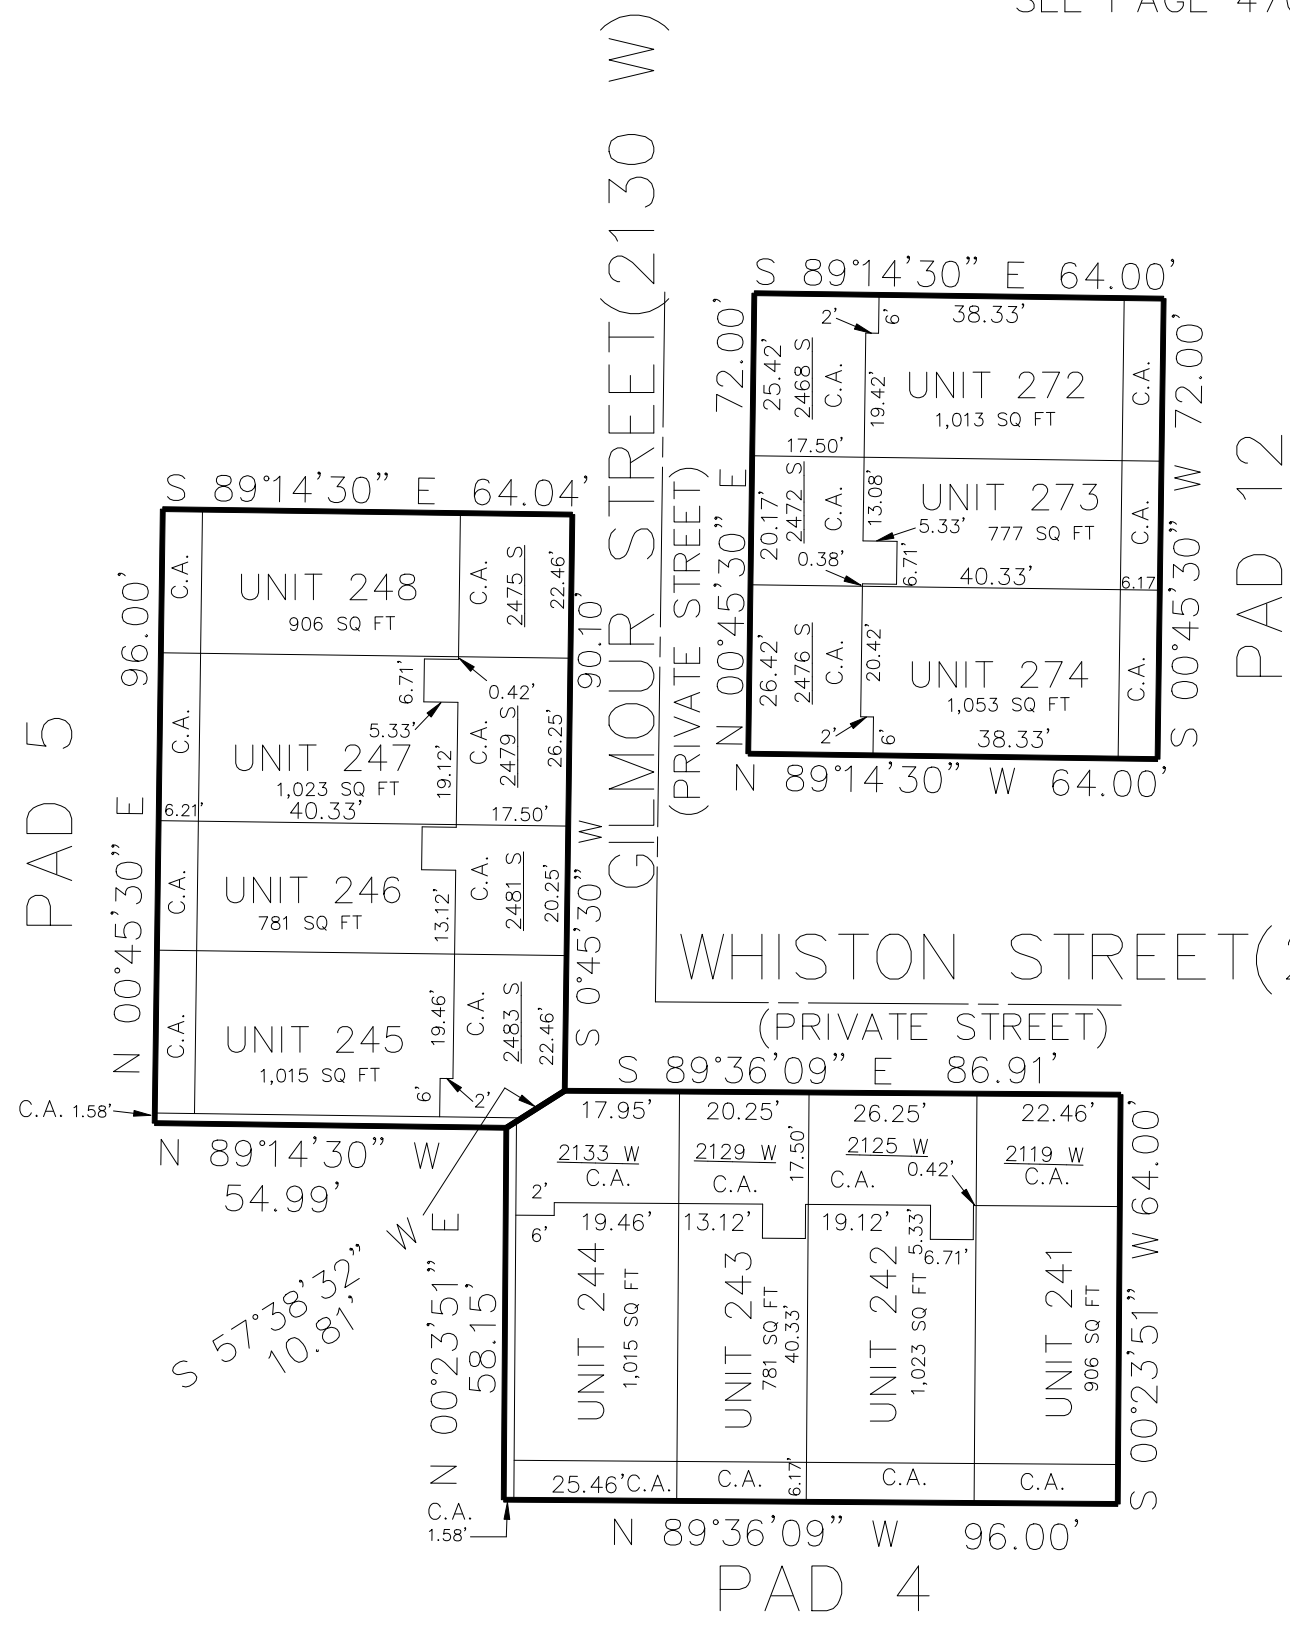

UNIT	SERIAL#	OWNERSHIP	UNIT	SERIAL#	OWNERSHIP
241	154870001	BUFFY C CHAPMAN	247	154870007	JORDAN BRINKERHOFF & HEATHER WILLIAMS
242	154870002	JAMES H HOCKERSMITH & WF MANDY	248	154870008	MELANIE A ERNSBERGER
243	154870003	JENIFER A LAYNE	272	154870009	SCOTT GWINN
244	154870004	JOSHUA E ERICKSON	273	154870010	JESSICA SAILSBERY
245	154870005	TAYLER BRIGGS	274	154870011	MELINDA M BARRERA
246	154870006	RYANN TYNER ETAL	C.A.	154870012	WEST HAVEN HOLDINGS LLC

FOR COMPLETE ENG DATA SEE
ORIGINAL DEDICATION PLAT IN
BOOK 69, PAGE 80 OF RECORDS.