


IN WEST HAVEN CITY  
SCALE 1" = 30'

SEE PAGE 470

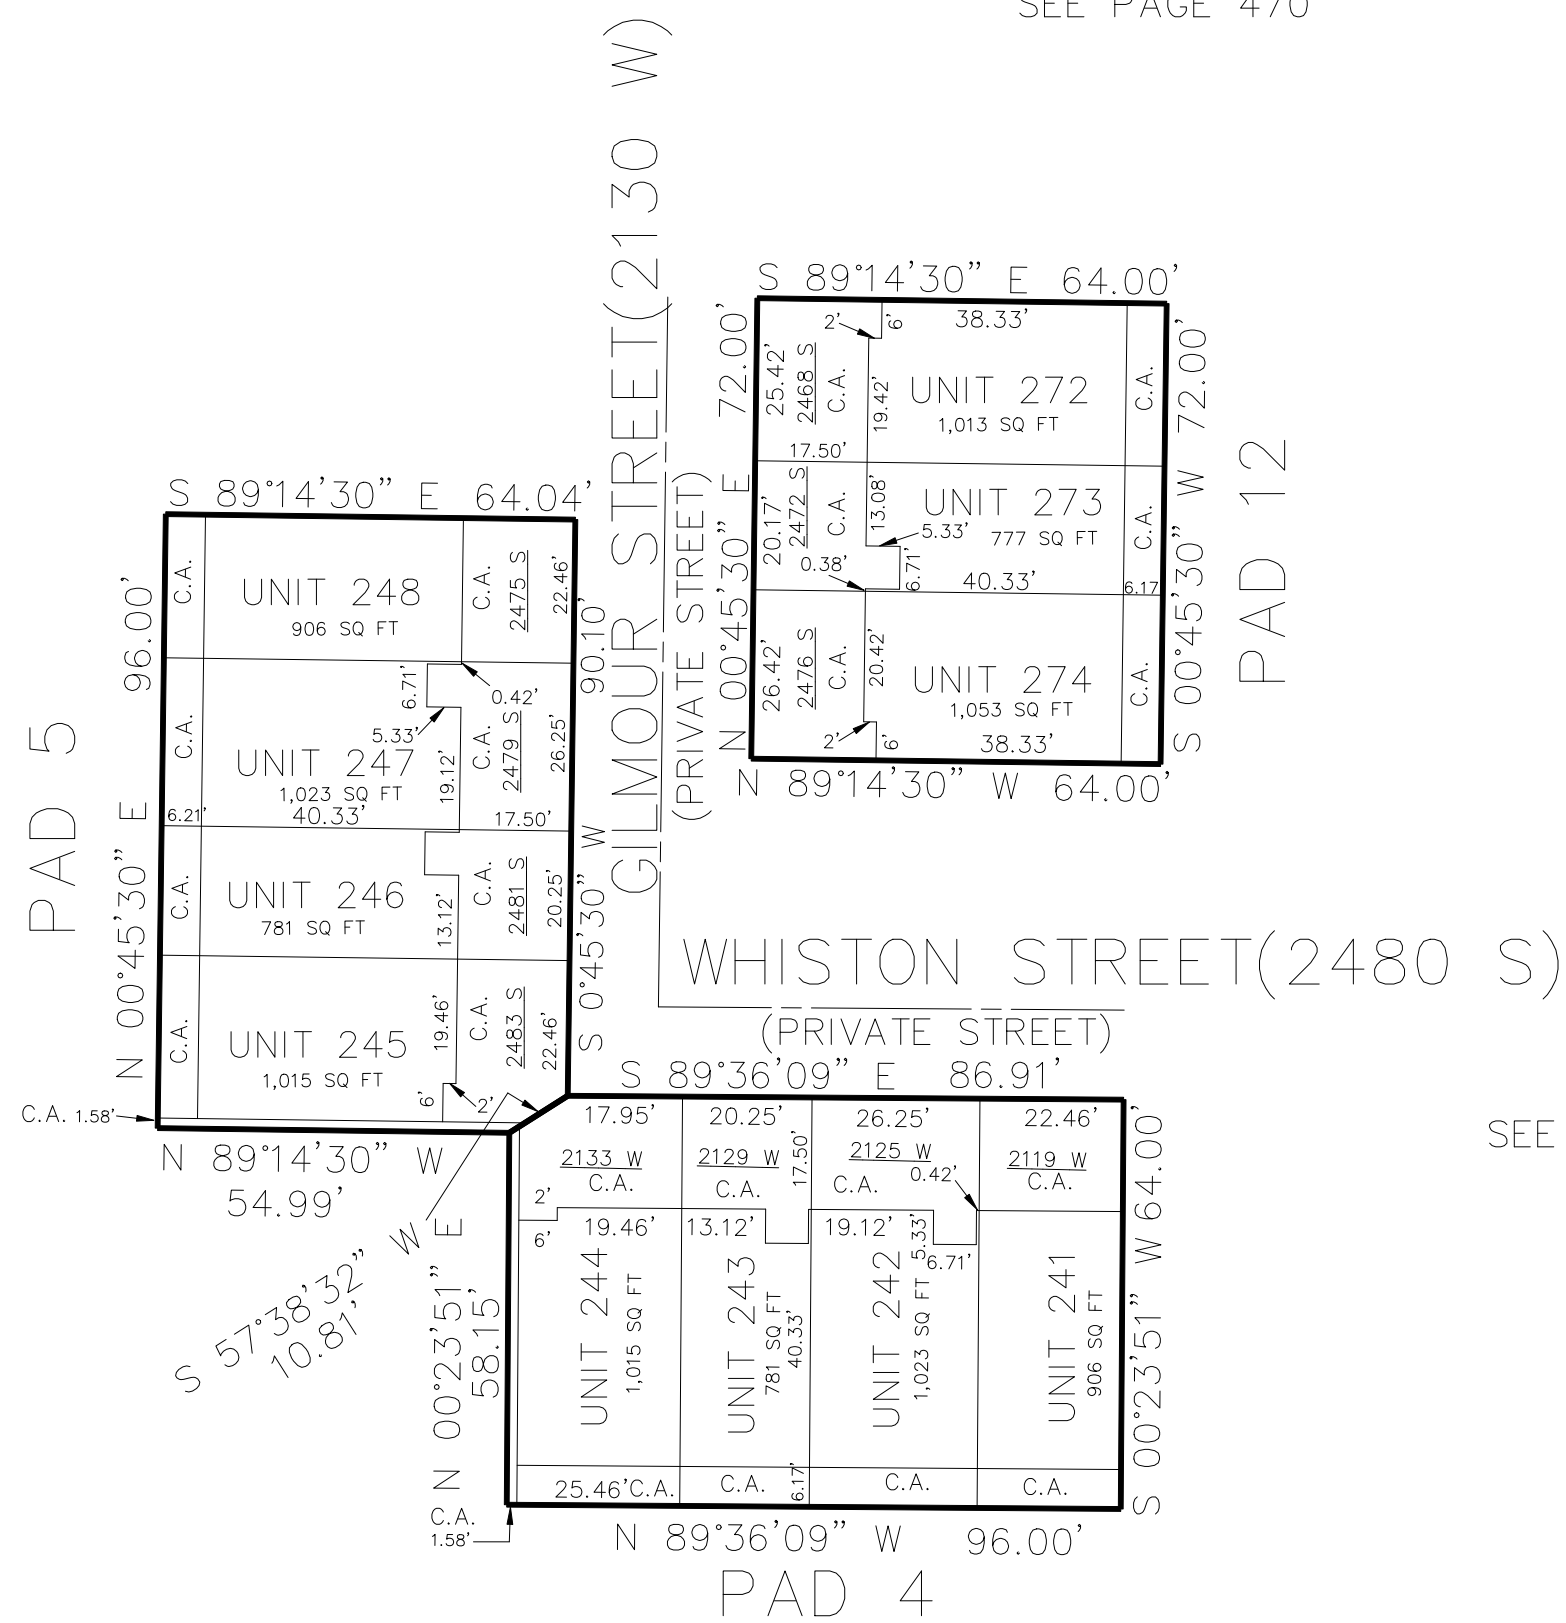

| UNIT | SERIAL#   | OWNERSHIP                                      | UNIT | SERIAL#   | OWNERSHIP                     |
|------|-----------|------------------------------------------------|------|-----------|-------------------------------|
| 241  | 154870001 | BUFFY C CHAPMAN                                | 247  | 154870007 | DUSTY SHAY HANSEN             |
| 242  | 154870002 | HARLEE FAWCETT                                 | 248  | 154870008 | KIRK C HARDMAN & WF CAROLYN L |
| 243  | 154870003 | JENIFER A LAYNE                                | 272  | 154870009 | SCOTT GWINN                   |
| 244  | 154870004 | JOSHUA E ERICKSON                              | 273  | 154870010 | JESSICA SAILSBERY             |
| 245  | 154870005 | DANIEL J ANDERSON & WF TRINA M                 | 274  | 154870011 | MELINDA M BARRERA             |
| 246  | 154870006 | STEVEN W TYNER & JADELEN AUTM TYNER REV LIV TR | C.A. | 154870012 | WEST HAVEN HOLDINGS LLC       |

BK 02-09