


PART OF THE SE.1/4, OF SECTION 26, T.6N., R.2W., S.L.B. & M.
THE VILLAGE AT CHILDS FARMS P.U.D. PH 2, 3RD AMENDMENT
IN WEST HAVEN CITY
TAXING UNIT: 277
SCALE 1" = 30'

487

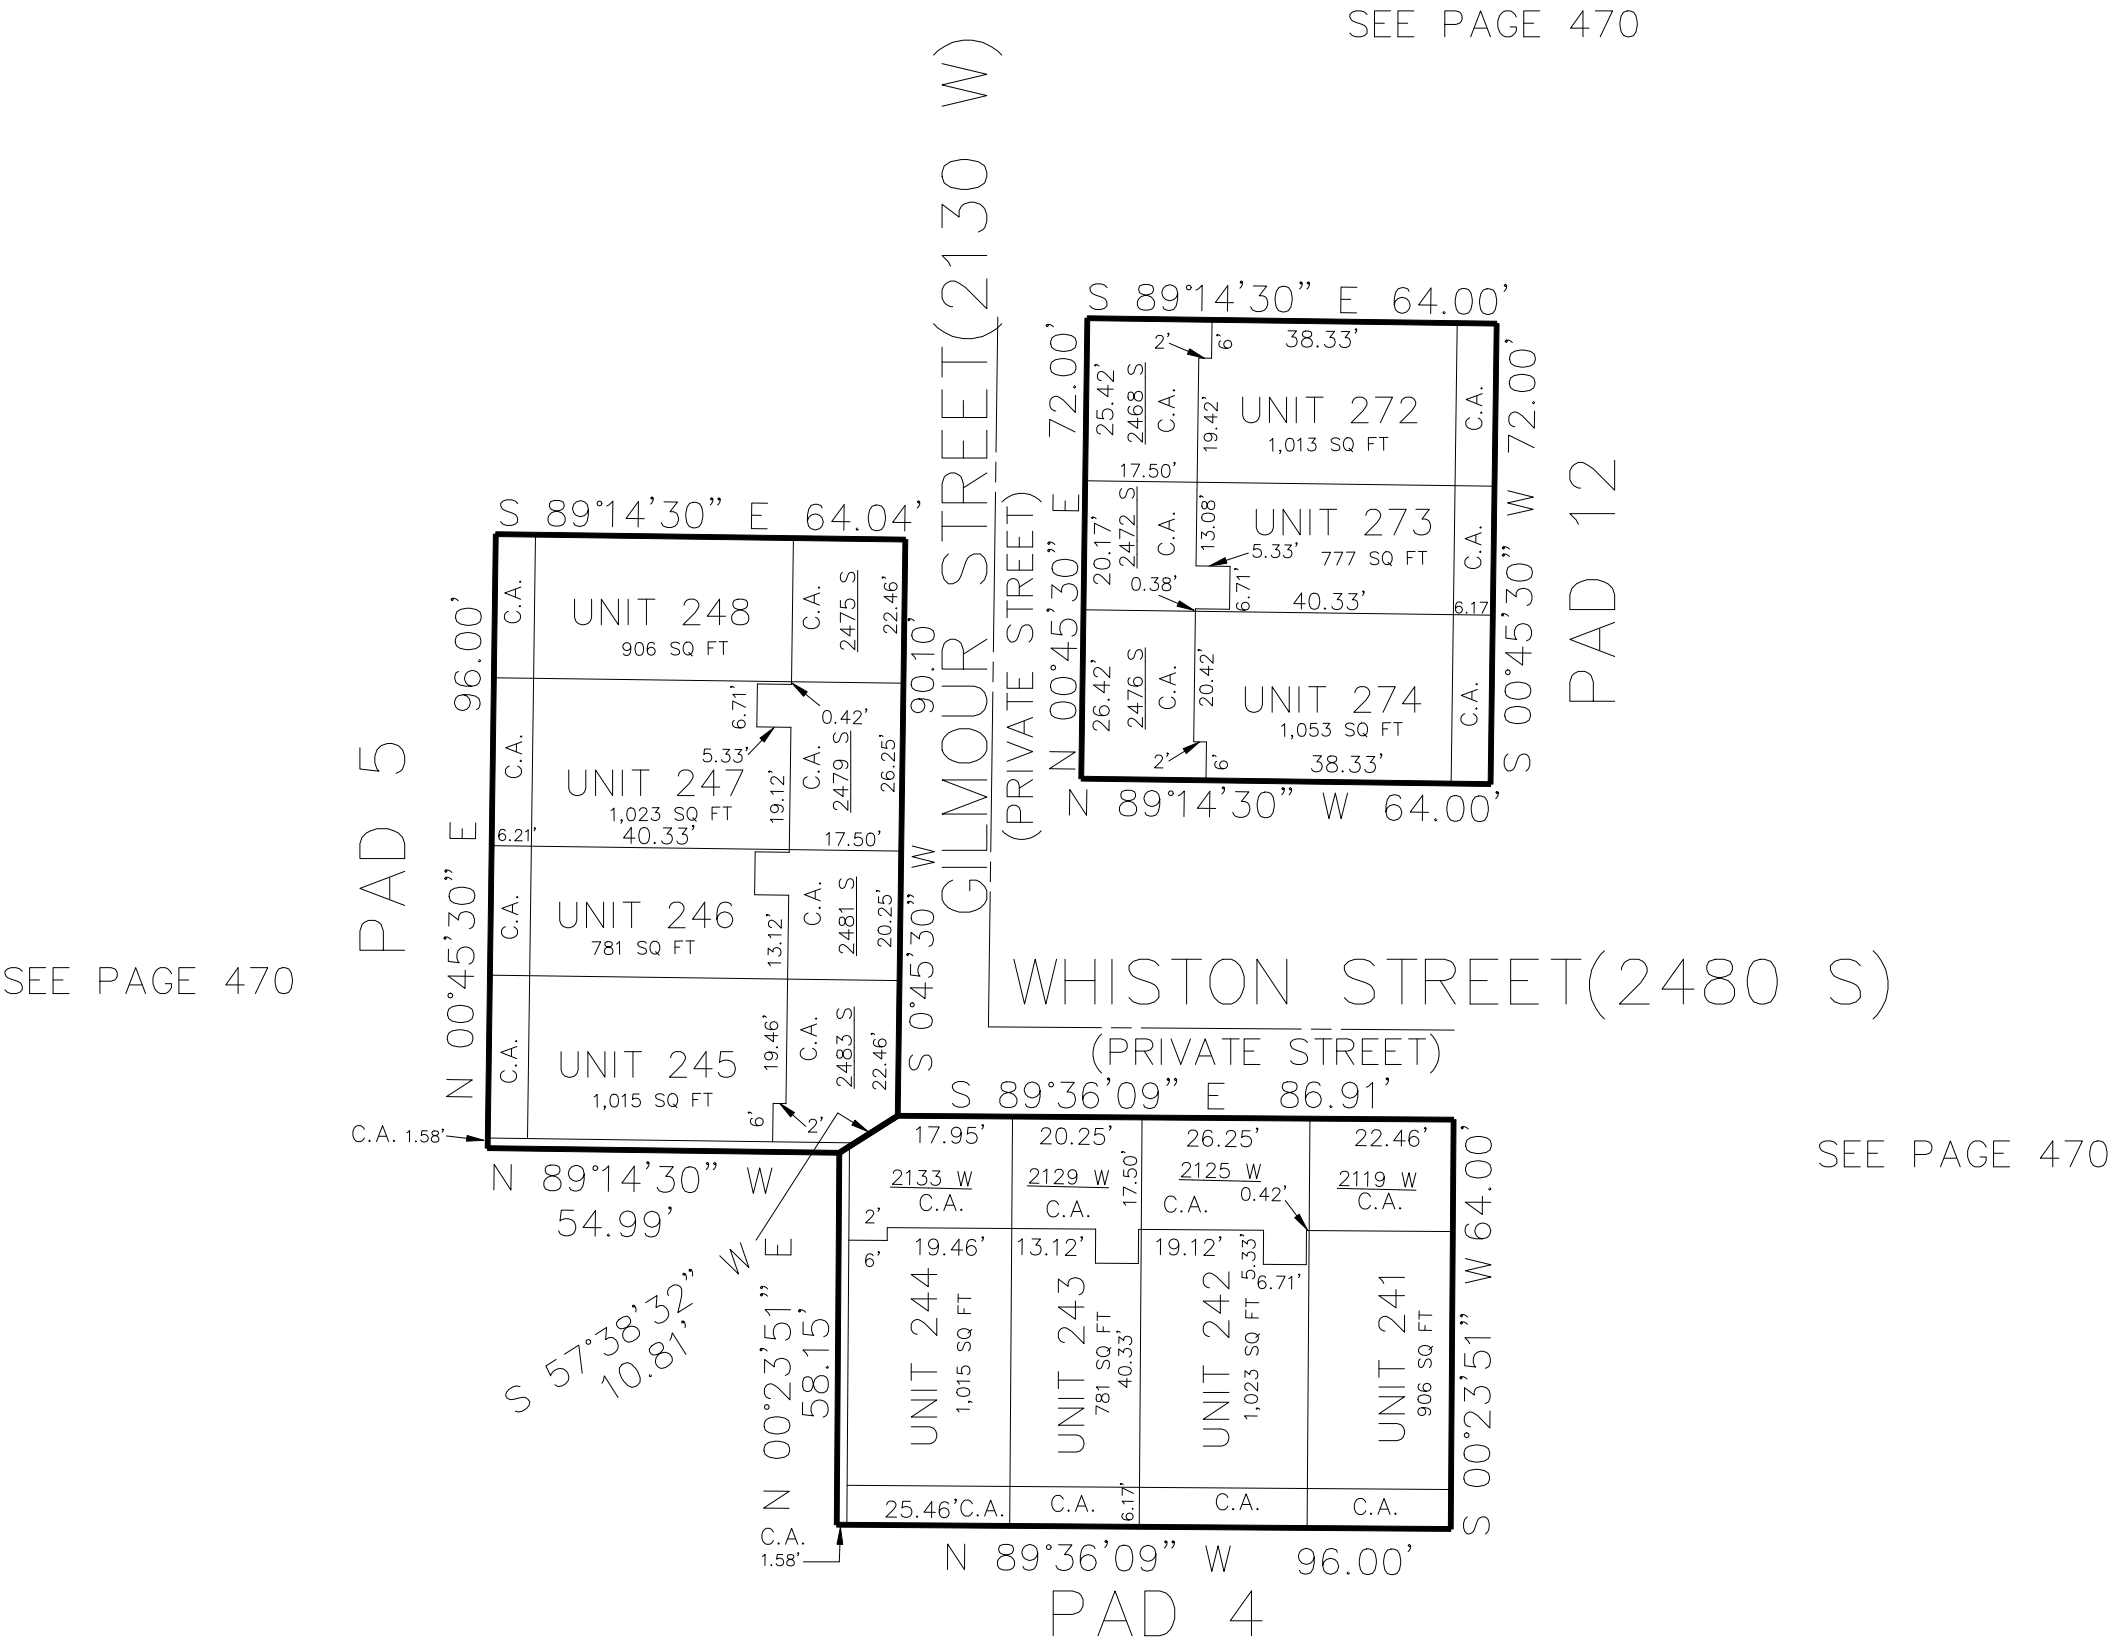

UNIT	SERIAL#	OWNERSHIP	UNIT	SERIAL#	OWNERSHIP
241	154870001	BUFFY C CHAPMAN	247	154870007	DUSTY SHAY HANSEN
242	154870002	ESTEFANIA CRUZ-REYES	248	154870008	KIRK C HARDMAN & WF CAROLYN L
243	154870003	TEVAN MICHAEL DIBARTOLO ET	272	154870009	GWINN PROPERTIES LLC
244	154870004	DAYSON DARBY	273	154870010	JESSICA SAILSBERY
245	154870005	DANIEL J ANDERSON & WF TRINA M	274	154870011	MELINDA M BARRERA
246	154870006	RYANN TYNER	C.A.	154870012	WEST HAVEN HOLDINGS LLC

FOR COMPLETE ENG DATA SEE
ORIGINAL DEDICATION PLAT IN
BOOK 69, PAGE 80 OF RECORDS.