


PART OF THE SE.1/4, OF SECTION 26, T.6N., R.2W., S.L.B. & M.
THE VILLAGE AT CHILD FARM P.U.D. PHASE 2, 4TH AMENDMENT

IN WEST HAVEN CITY

TAXING UNIT: 277

SCALE 1" = 30'

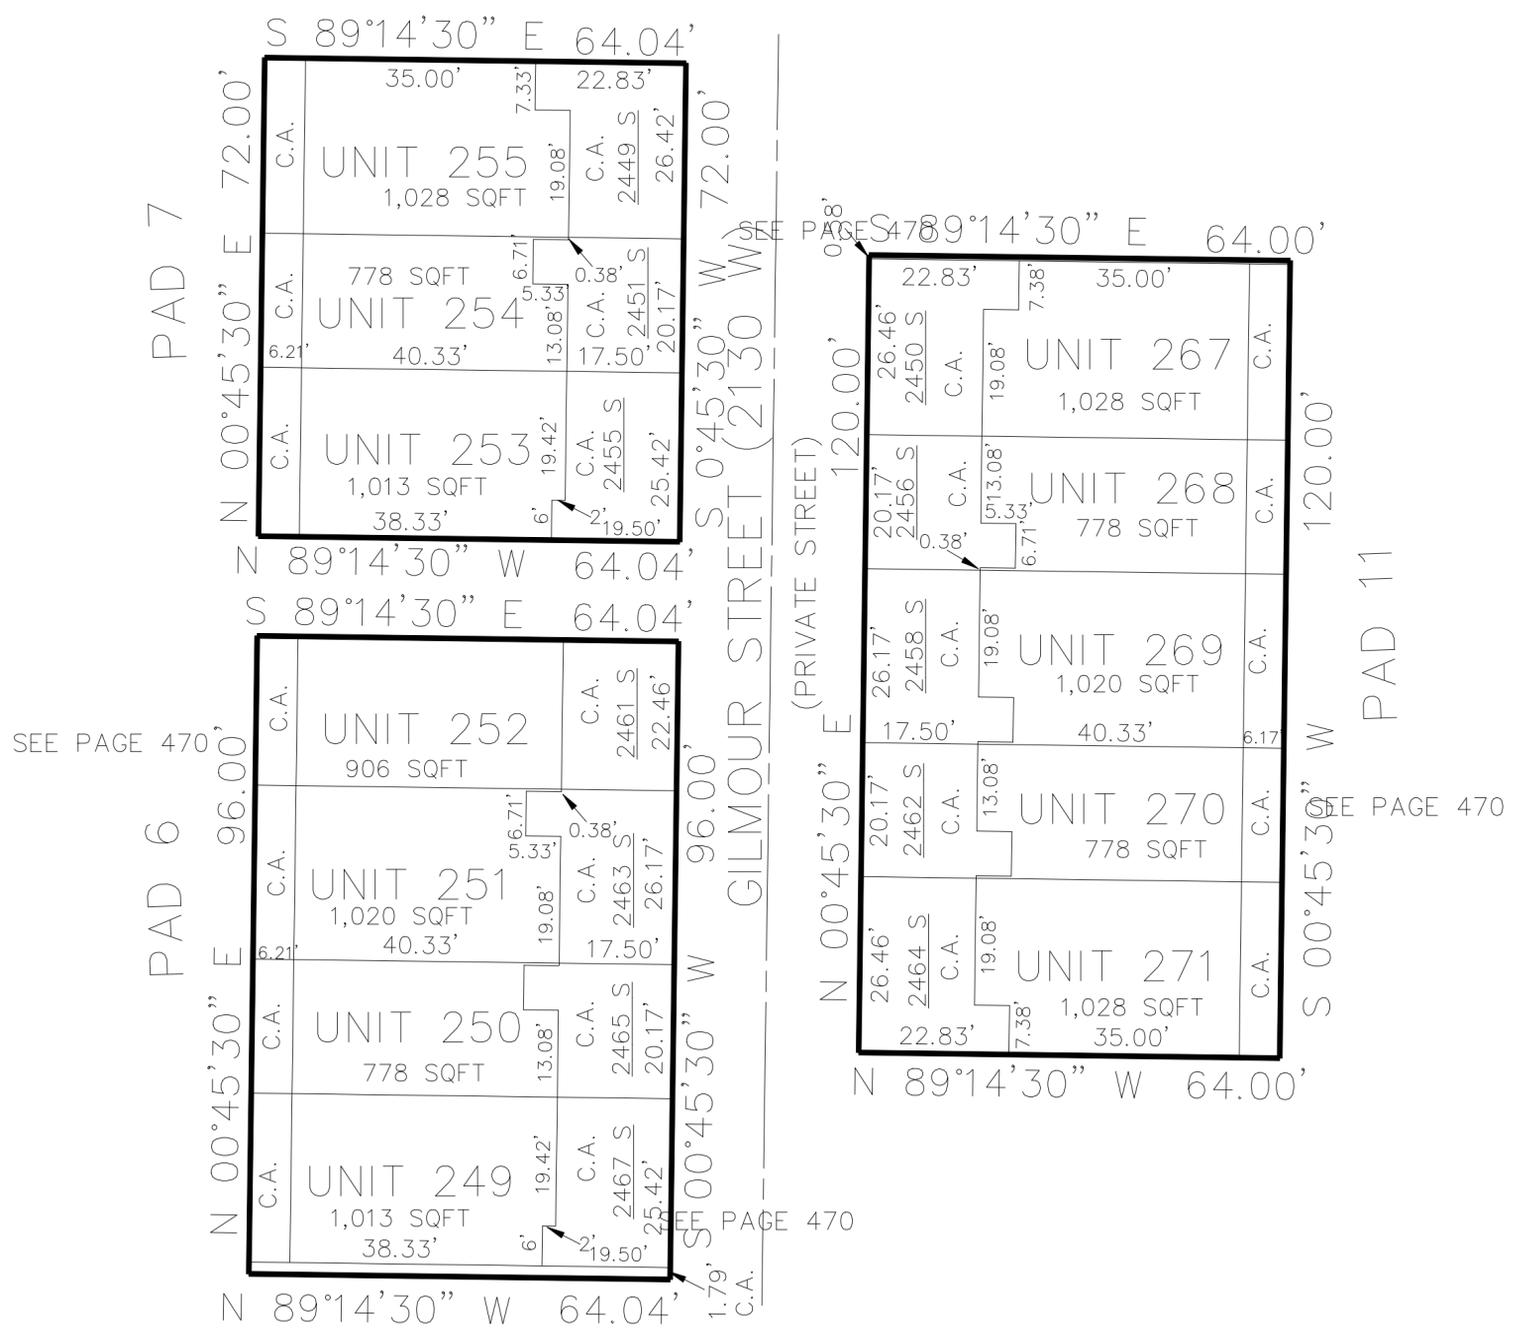

UNIT	SERIAL#	OWNERSHIP	UNIT	SERIAL#	OWNERSHIP
249	154890001	SHAYNE H KNIGHT	255	154890007	NICHOLAS K ERICKSON & WF
250	154890002	PATRICK D DODGE	267	154890008	KAYCIE MILES
251	154890003	KRISTI L SANDS	268	154890009	LANCE J CRESSALL & wf JENNIFER
252	154890004	SARAH L WAITE	269	154890010	KAMRON D PETERSEN
253	154890005	JACOB C STANGER	270	154890011	JEREMY J BURGNER & wf CHRISTINE E
254	154890006	DENNIS ANSTEY & WF BRANDI M	271	154890012	MELANIE GRAVEN
			C.A.	154890013	VILLAGE © CHILD FARMS PUD PH 2 4TH AMD HOMEOWNERS ASSOC.

FOR COMPLETE ENG DATA SEE ORIGINAL DEDICATION PLAT IN BOOK 69, PAGE 89 OF RECORDS.