


PART OF THE SE.1/4, OF SECTION 26, T.6N., R.2W., S.L.B. & M.
THE VILLAGE AT CHILD FARM P.U.D. PHASE 2, 4TH AMENDMENT

IN WEST HAVEN CITY

TAXING UNIT: 277

SCALE 1" = 30'

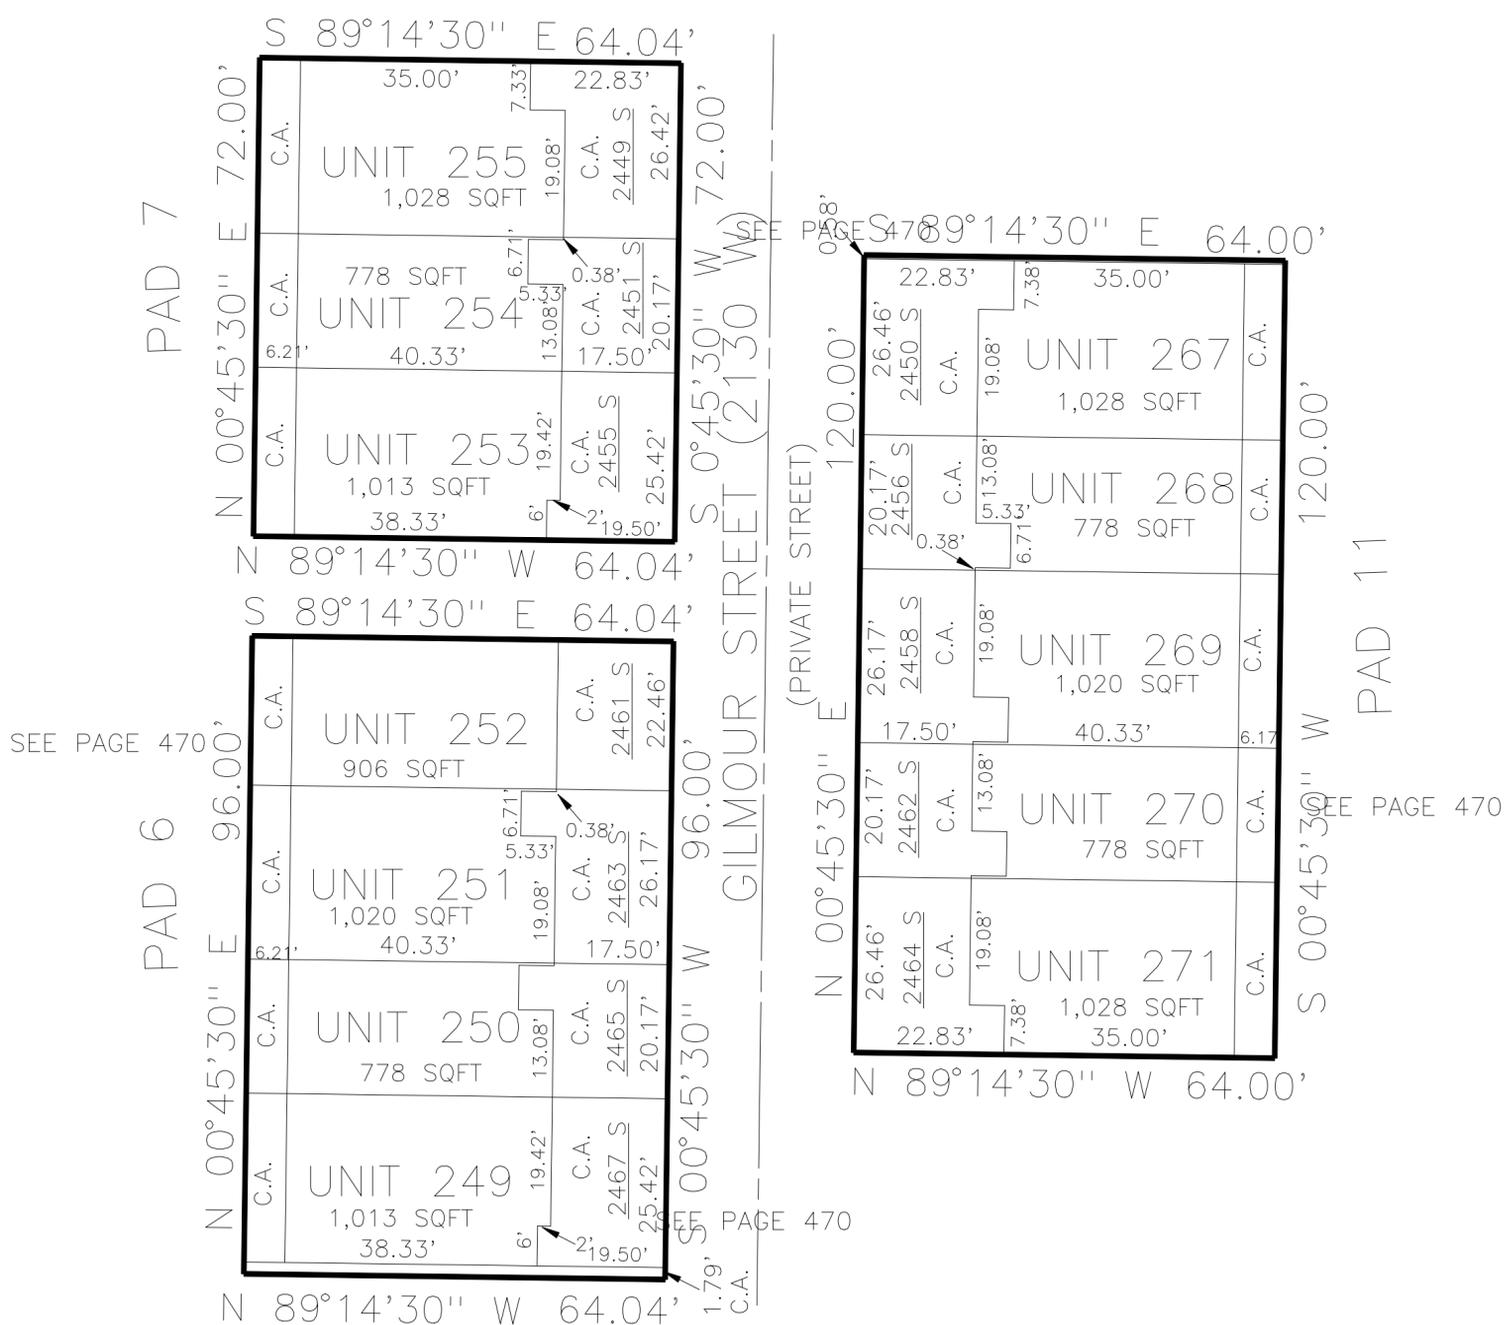

| UNIT | SERIAL# | OWNERSHIP | UNIT | SERIAL# | OWNERSHIP |
|------|-----------|-----------------------------|------|-----------|---|
| 249 | 154890001 | JARED SCHULZ | 255 | 154890007 | NICHOLAS K ERICKSON & WF |
| 250 | 154890002 | PATRICK D DODGE | 267 | 154890008 | KAYCIE MILES |
| 251 | 154890003 | KRISTI L SANDS | 268 | 154890009 | LANCE J CRESSALL & wf JENNIFER |
| 252 | 154890004 | SARAH L WAITE | 269 | 154890010 | KAMRON D PETERSEN |
| 253 | 154890005 | JACOB C STANGER | 270 | 154890011 | JEREMY J BURGNER & wf CHRISTINE E |
| 254 | 154890006 | DENNIS ANSTEY & WF BRANDI M | 271 | 154890012 | MELANIE GRAVEN |
| | | | C.A. | 154890013 | VILLAGE @ CHILD FARMS PUD PH 2 4TH AMD HOMEOWNERS ASSOC. |

FOR COMPLETE ENG DATA SEE ORIGINAL DEDICATION PLAT IN BOOK 69, PAGE 89 OF RECORDS.