

PART OF THE NW.1/4, OF SECTION 34, T.6N., R.2W., S.L.B. & M.

490

# SHERYLEE ESTATES SUBDIVISION

IN WEBER COUNTY


TAXING UNIT: 53

SCALE 1" = 50'

SEE PAGE 76

## 2550 SOUTH ST

S 0°54'31" W  
7.00'

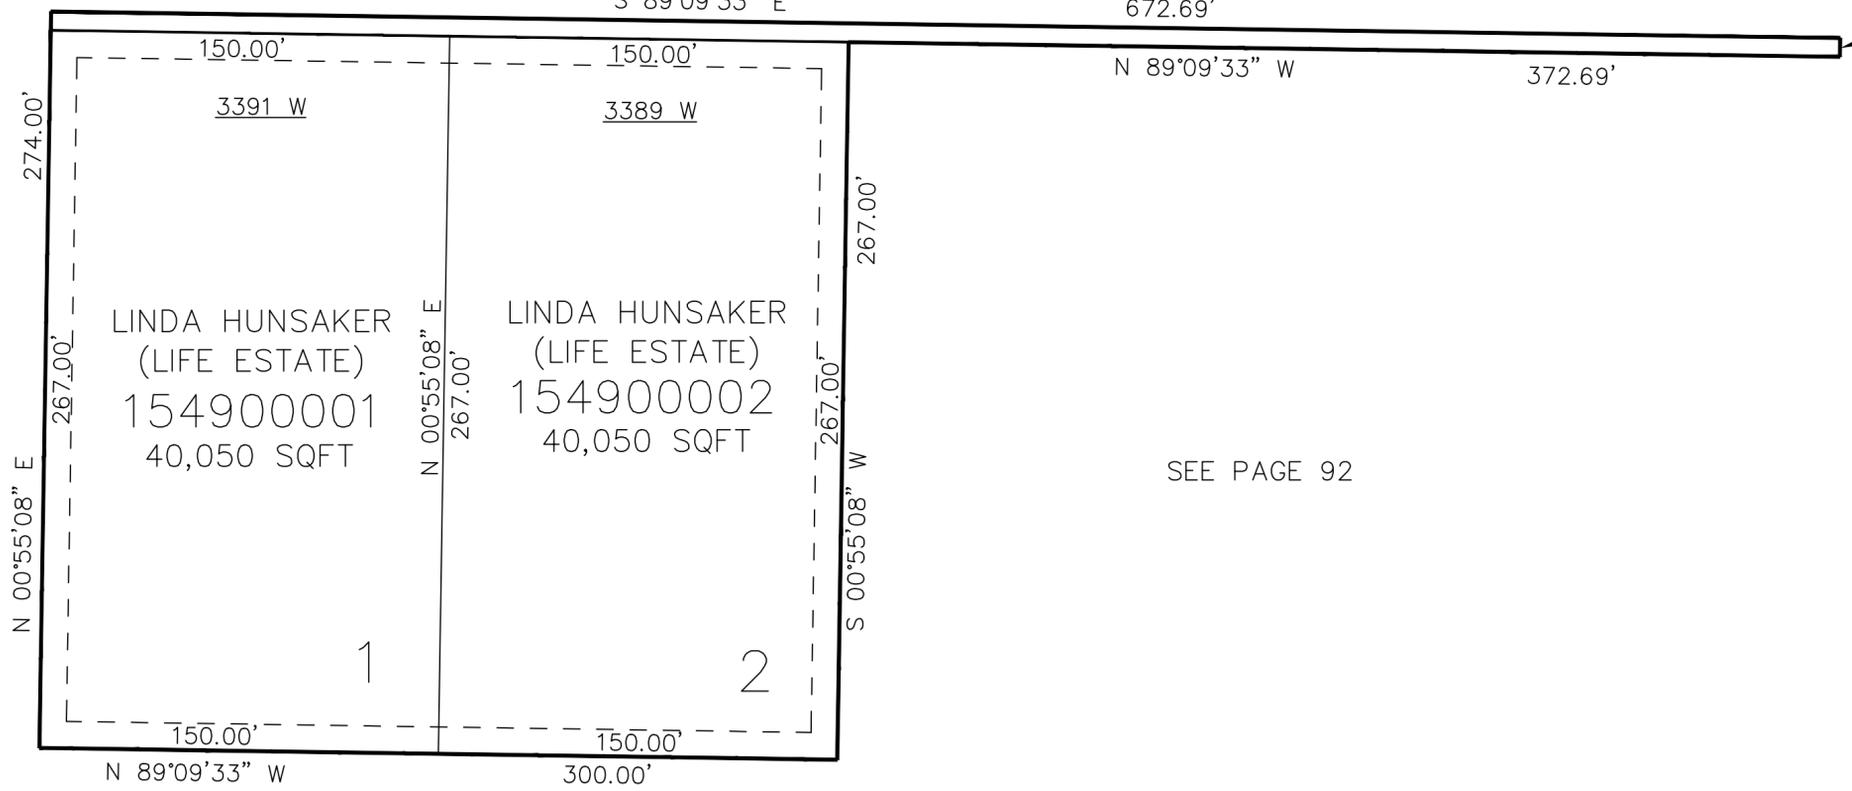

SEE PAGE 92

SEE PAGE 92

10' UTILITY & DRAINAGE EASEMENTS EACH  
SIDE OF PROPERTY LINES AS INDICATED  
BY DASHED LINES EXCEPT AS OTHERWISE  
SHOWN.

FOR COMPLETE ENG DATA SEE  
ORIGINAL DEDICATION PLAT IN  
BOOK 69, PAGE 92 OF RECORDS.