

PART OF THE NE.1/4, OF SECTION 14, T.6N., R.2W., S.L.B. & M.  
DERU MINOR SUBDIVISION 1ST AMENDMENT

IN MARIOTT-SLATERVILLE CITY

TAXING UNIT: 361


SCALE 1" = 50'

SEE PAGE 39-1

2100 WEST STREET

SEE PAGE 39-1

SEE PAGE 414

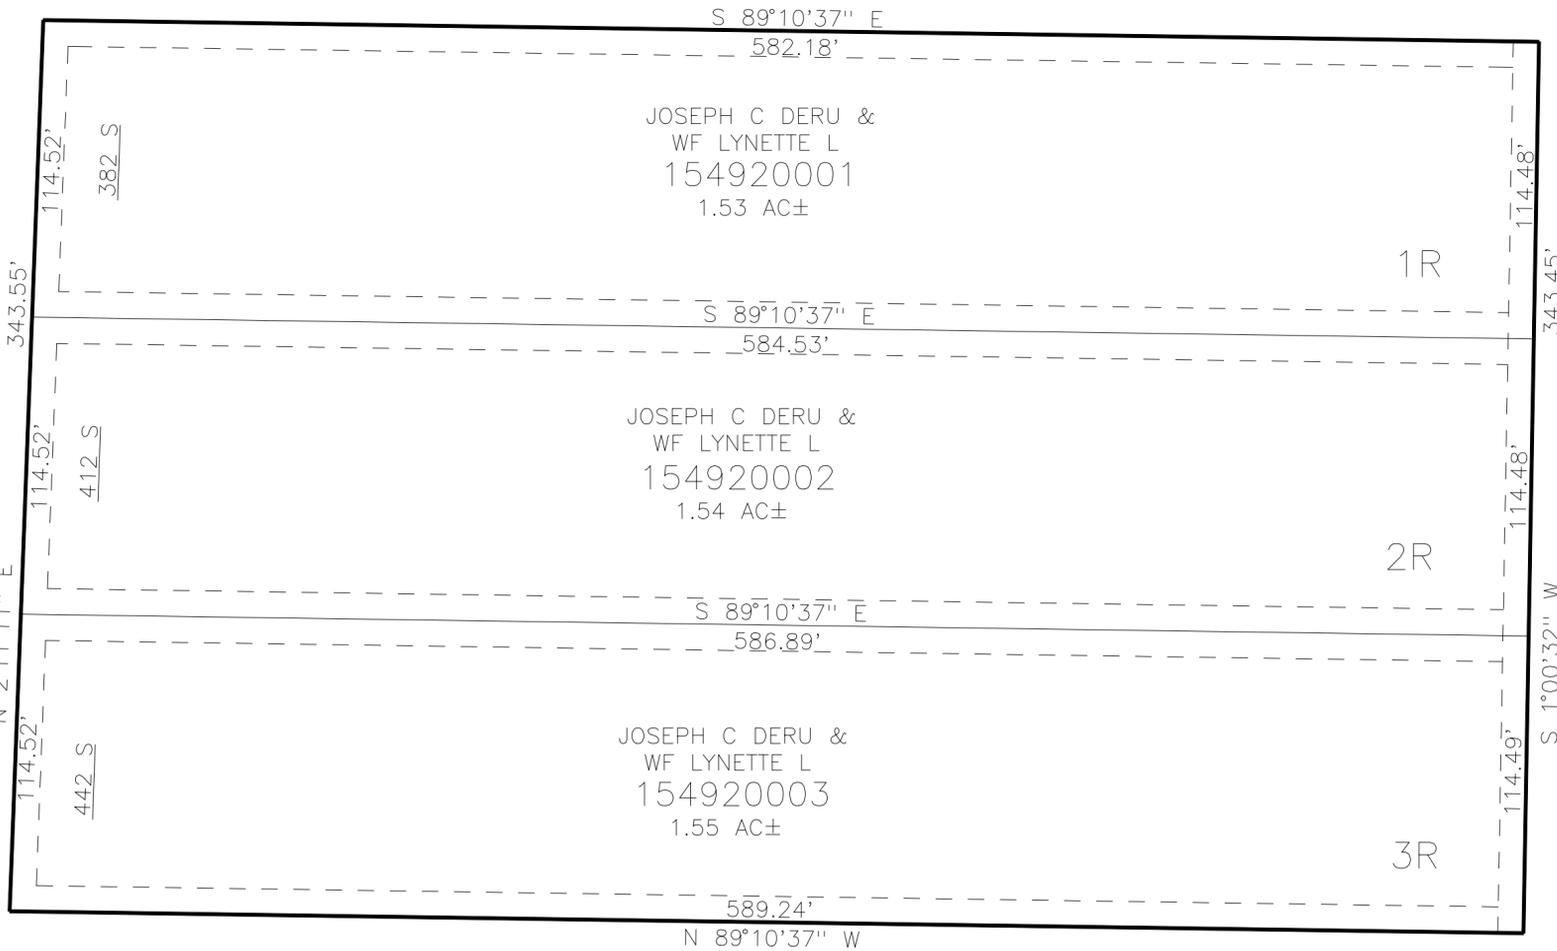

SEE PAGE 39-1

10' UTILITY & DRAINAGE EASEMENTS EACH  
SIDE OF PROPERTY LINES AS INDICATED  
BY DASHED LINES EXCEPT AS OTHERWISE  
SHOWN.

FOR COMPLETE ENG DATA SEE  
ORIGINAL DEDICATION PLAT IN  
BOOK 70, PAGE 05 OF RECORDS.