

PART OF THE SE.1/4, OF SECTION 11, T.6N., R.2W., S.L.B. & M.

494


MILLCREEK PLAZA PHASE 3

IN MARIOTT-SLATERVILLE CITY

TAXING UNIT: 362

SCALE 1" = 30'

SEE PAGE 30-2

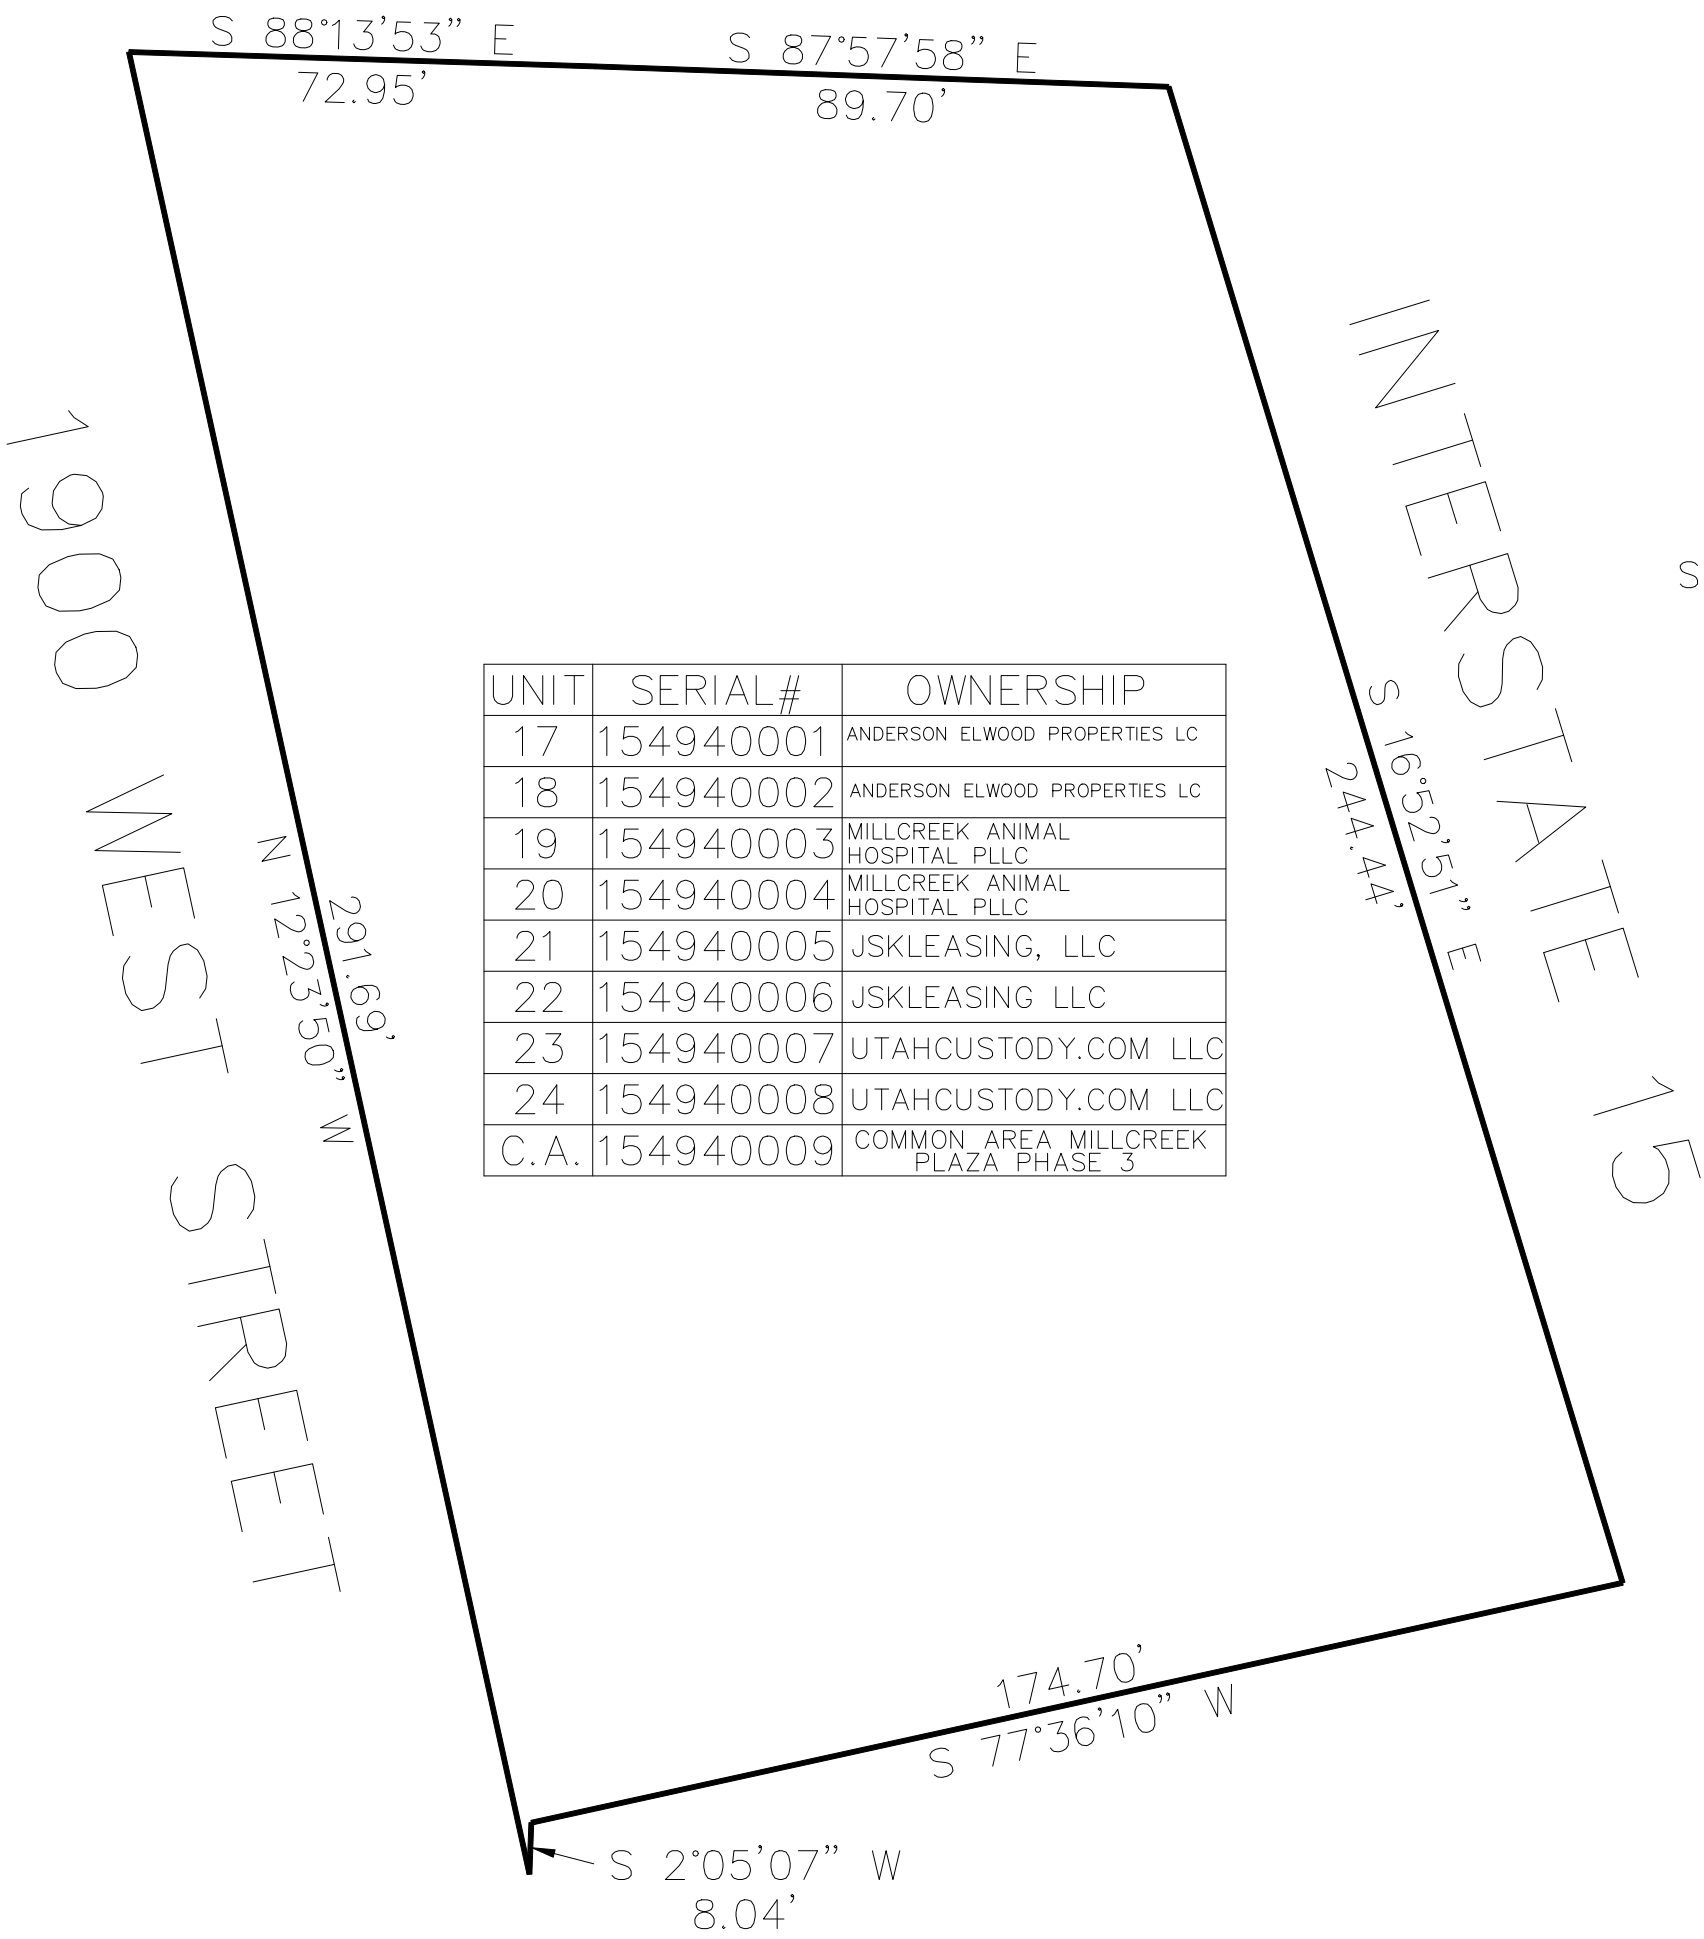

SEE PAGE 30-2

SEE PAGE 30-2

SEE PAGE 476

10' UTILITY & DRAINAGE EASEMENTS EACH
SIDE OF PROPERTY LINES AS INDICATED
BY DASHED LINES EXCEPT AS OTHERWISE
SHOWN.

FOR COMPLETE ENG DATA SEE
ORIGINAL DEDICATION PLAT IN
BOOK 70, PAGE 25 & 26 OF RECORDS.