

PART OF THE SE.1/4, OF SECTION 32, T.6N., R.2W., S.L.B. & M.


496

GREEN ACRES SUBDIVISION

IN WEBER COUNTY

SCALE 1" = 40'

TAXING UNIT: 53

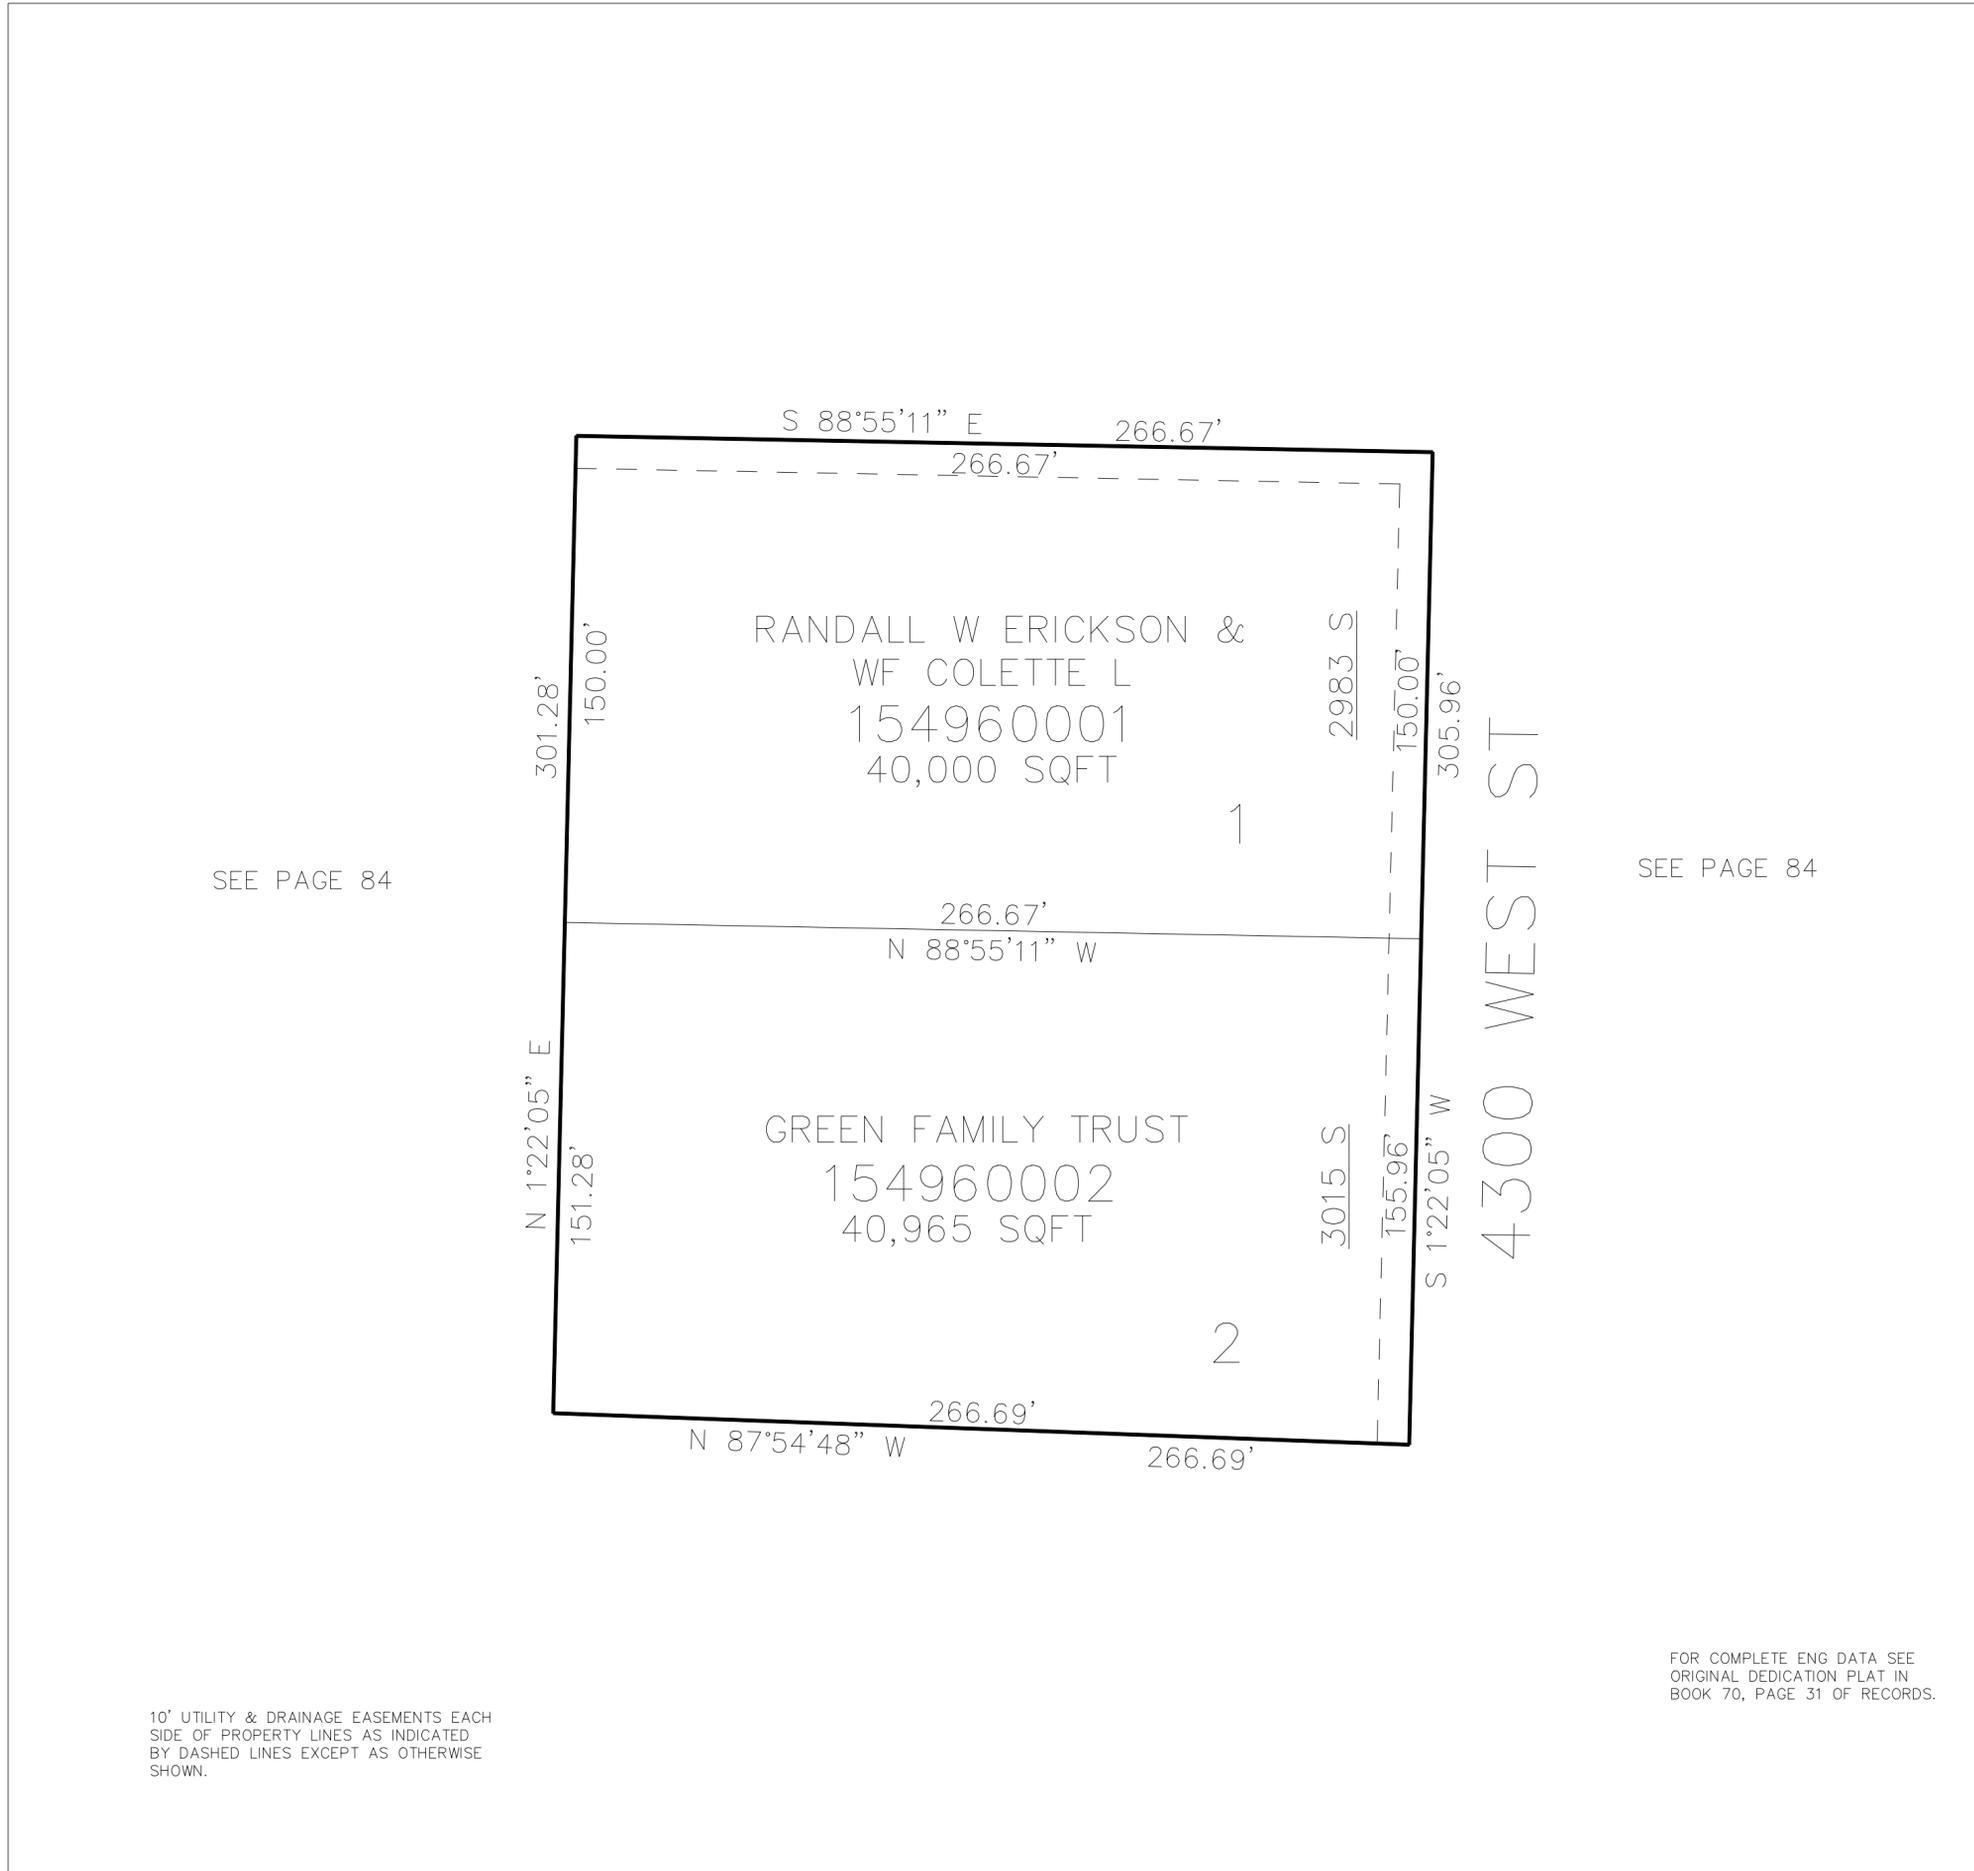

RANDALL W ERICKSON &
 WF COLETTE L
 154960001
 40,000 SQFT

GREEN FAMILY TRUST
 154960002
 40,965 SQFT

SEE PAGE 84

SEE PAGE 84

FOR COMPLETE ENG DATA SEE ORIGINAL DEDICATION PLAT IN BOOK 70, PAGE 31 OF RECORDS.

10' UTILITY & DRAINAGE EASEMENTS EACH SIDE OF PROPERTY LINES AS INDICATED BY DASHED LINES EXCEPT AS OTHERWISE SHOWN.