

PART OF THE NW.1/4, OF SECTION 7, T.6N., R.2W., S.L.B. & M.

498


FREMONT 2 SUBDIVISION

IN WEBER COUNTY

TAXING UNIT: 108

SCALE 1" = 50'

SEE PAGE 26

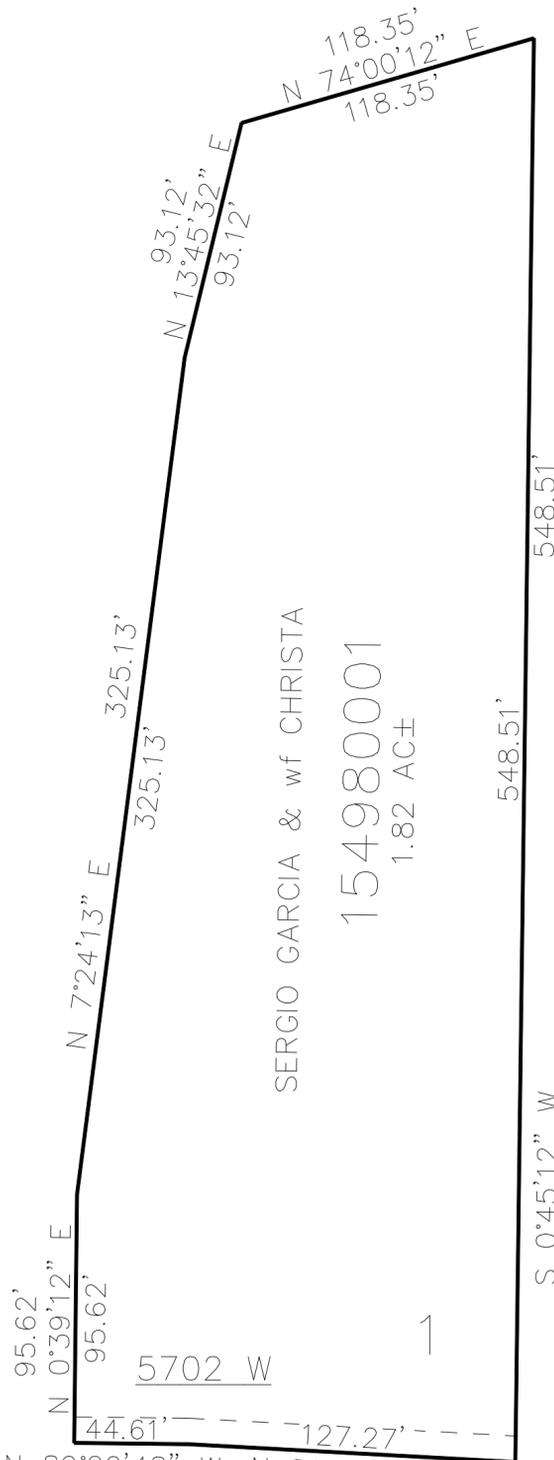

SEE PAGE 26

SEE PAGE 26

SERGIO GARCIA & wf CHRISTA
154980001
1.82 AC±

5702 W
1
N 89°20'48" W 44.61'
N 86°54'48" W 127.27'

950 NORTH ST

SEE PAGE 26

FOR COMPLETE ENG DATA SEE ORIGINAL DEDICATION PLAT IN BOOK 70, PAGE 35 OF RECORDS.

10' UTILITY & DRAINAGE EASEMENTS EACH SIDE OF PROPERTY LINES AS INDICATED BY DASHED LINES EXCEPT AS OTHERWISE SHOWN.