


PART OF THE SW.1/4, OF SECTION 12, T.6N., R.2W., S.L.B. & M.  
SPENCER SUBDIVISION – 1ST AMENDMENT

IN MARRIOTT-SLATERVILLE CITY

TAXING UNIT: 361, 362

SCALE 1" = 60'

SEE PAGE 34

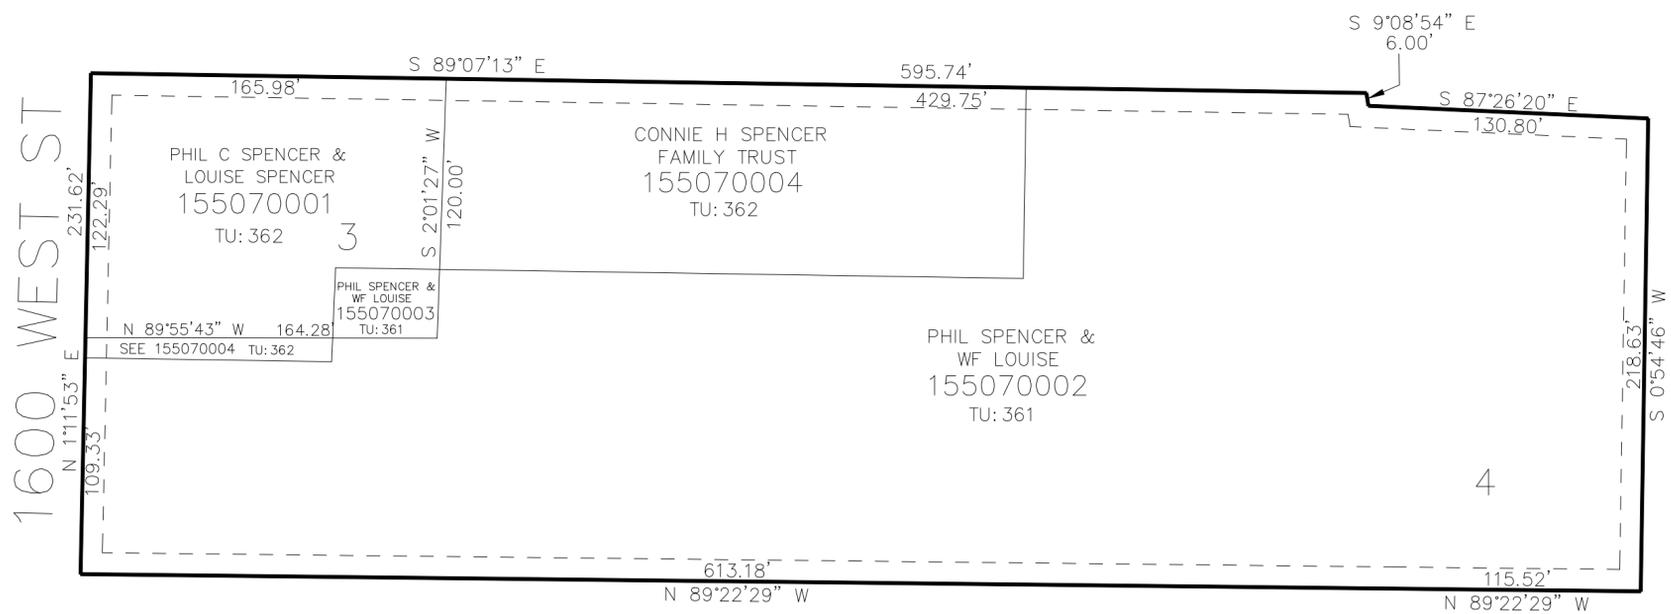

SEE PAGE 34

1600 WEST ST

SEE PAGE 33

SEE PAGE 34

10' UTILITY & DRAINAGE EASEMENTS EACH SIDE OF PROPERTY LINES AS INDICATED BY DASHED LINES EXCEPT AS OTHERWISE SHOWN.

FOR COMPLETE ENG DATA SEE ORIGINAL DEDICATION PLAT IN BOOK 71, PAGE 24 OF RECORDS. ALSO SEWER EASEMENT AND RIGHT OF WAY