


PART OF THE SW.1/4, OF SECTION 12, T.6N., R.2W., S.L.B. & M.
SPENCER SUBDIVISION – 1ST AMENDMENT

507

TAXING UNIT: 361, 362

SCALE 1" = 60'

SEE PAGE 34

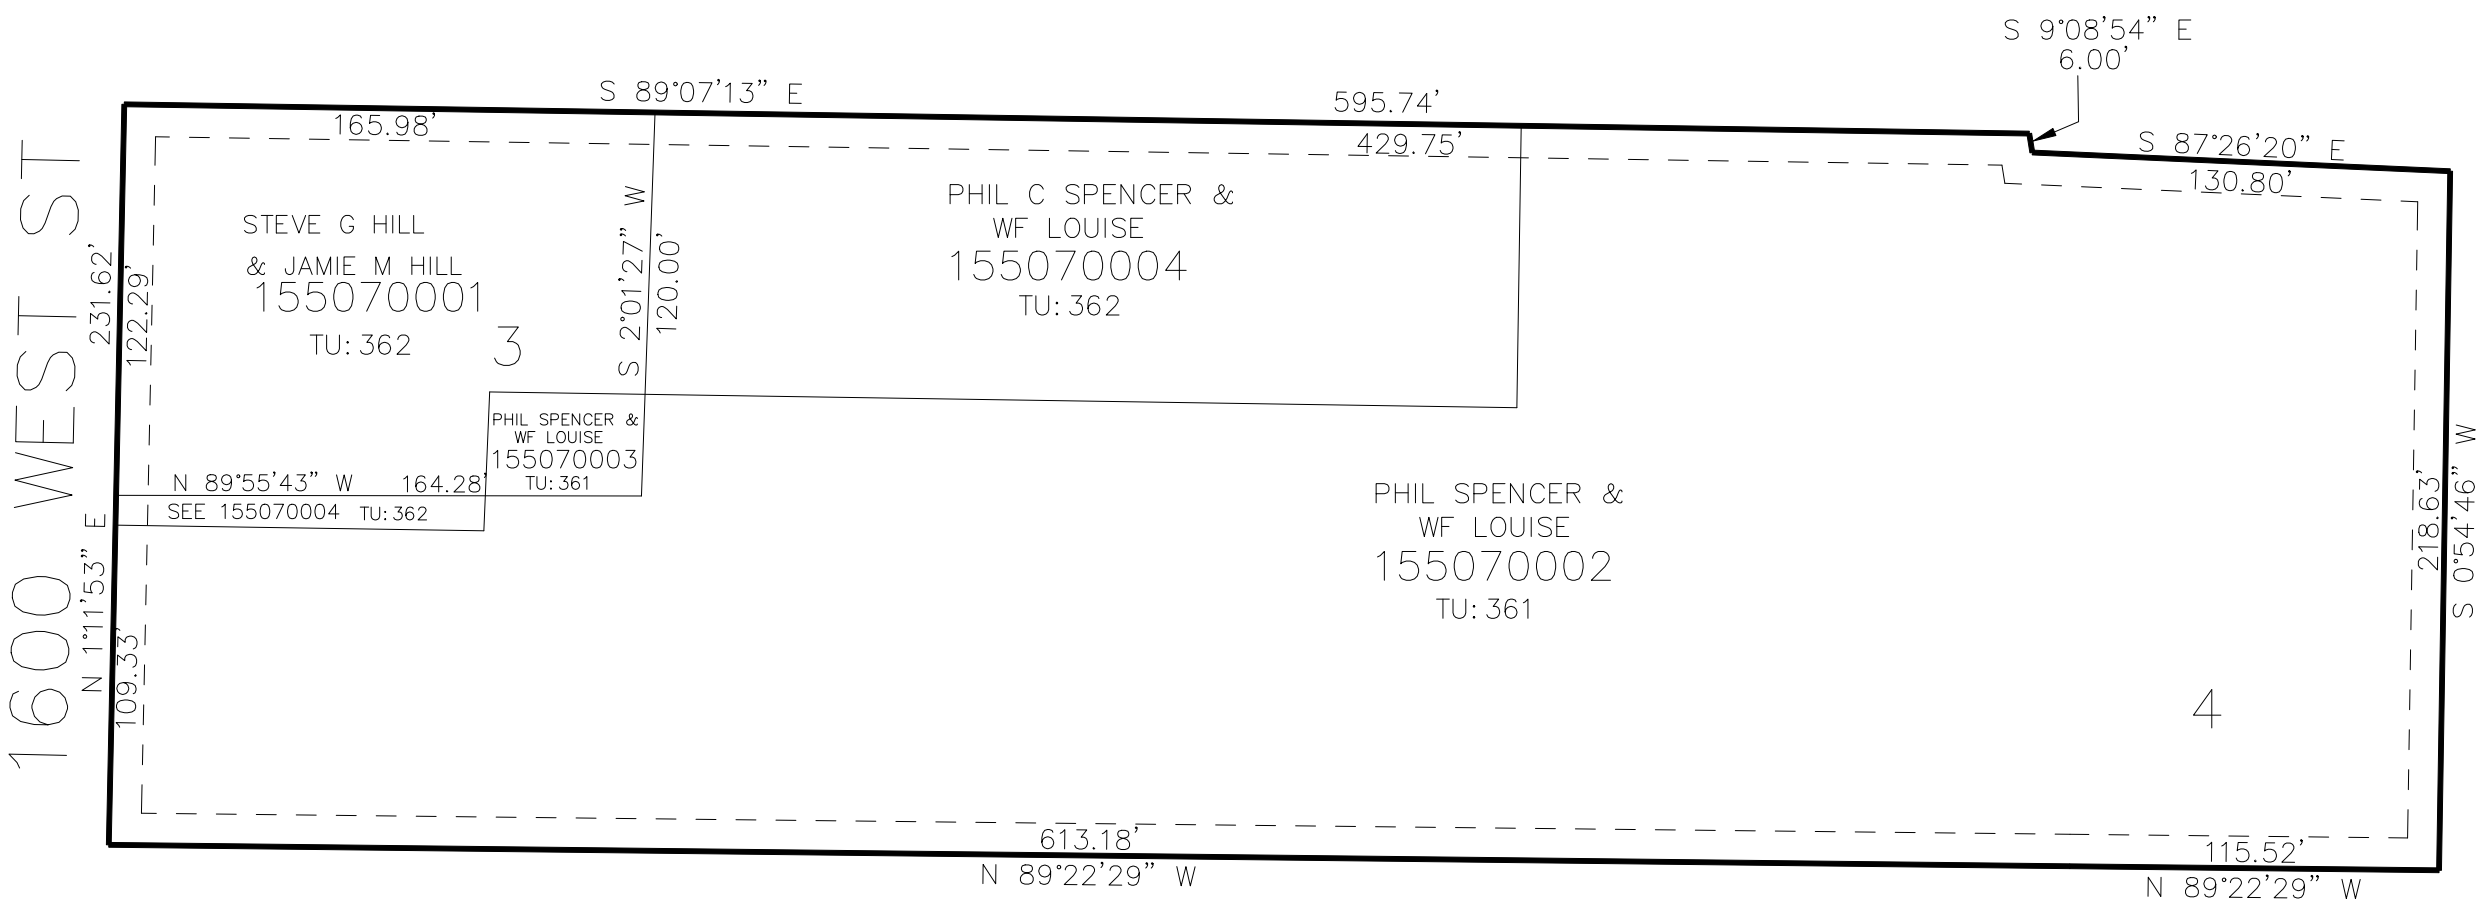

SEE PAGE 34

SEE PAGE 33

SEE PAGE 34

10' UTILITY & DRAINAGE EASEMENTS EACH
SIDE OF PROPERTY LINES AS INDICATED
BY DASHED LINES EXCEPT AS OTHERWISE
SHOWN.

FOR COMPLETE ENG DATA SEE
ORIGINAL DEDICATION PLAT IN
BOOK 71, PAGE 24 OF RECORDS.
ALSO SEWER EASEMENT AND RIGHT
OF WAY