


PART OF THE NE.1/4, OF SECTION 24, T.6N., R.2W., S.L.B. & M.
TOWNHOUSE ESTATES PHASE 3 2ND AMENDMENT PUD

IN MARRIOTT-SLATERVILLE CITY

TAXING UNIT: 361, 362

SCALE 1" = 40'

SEE PAGE 62-1

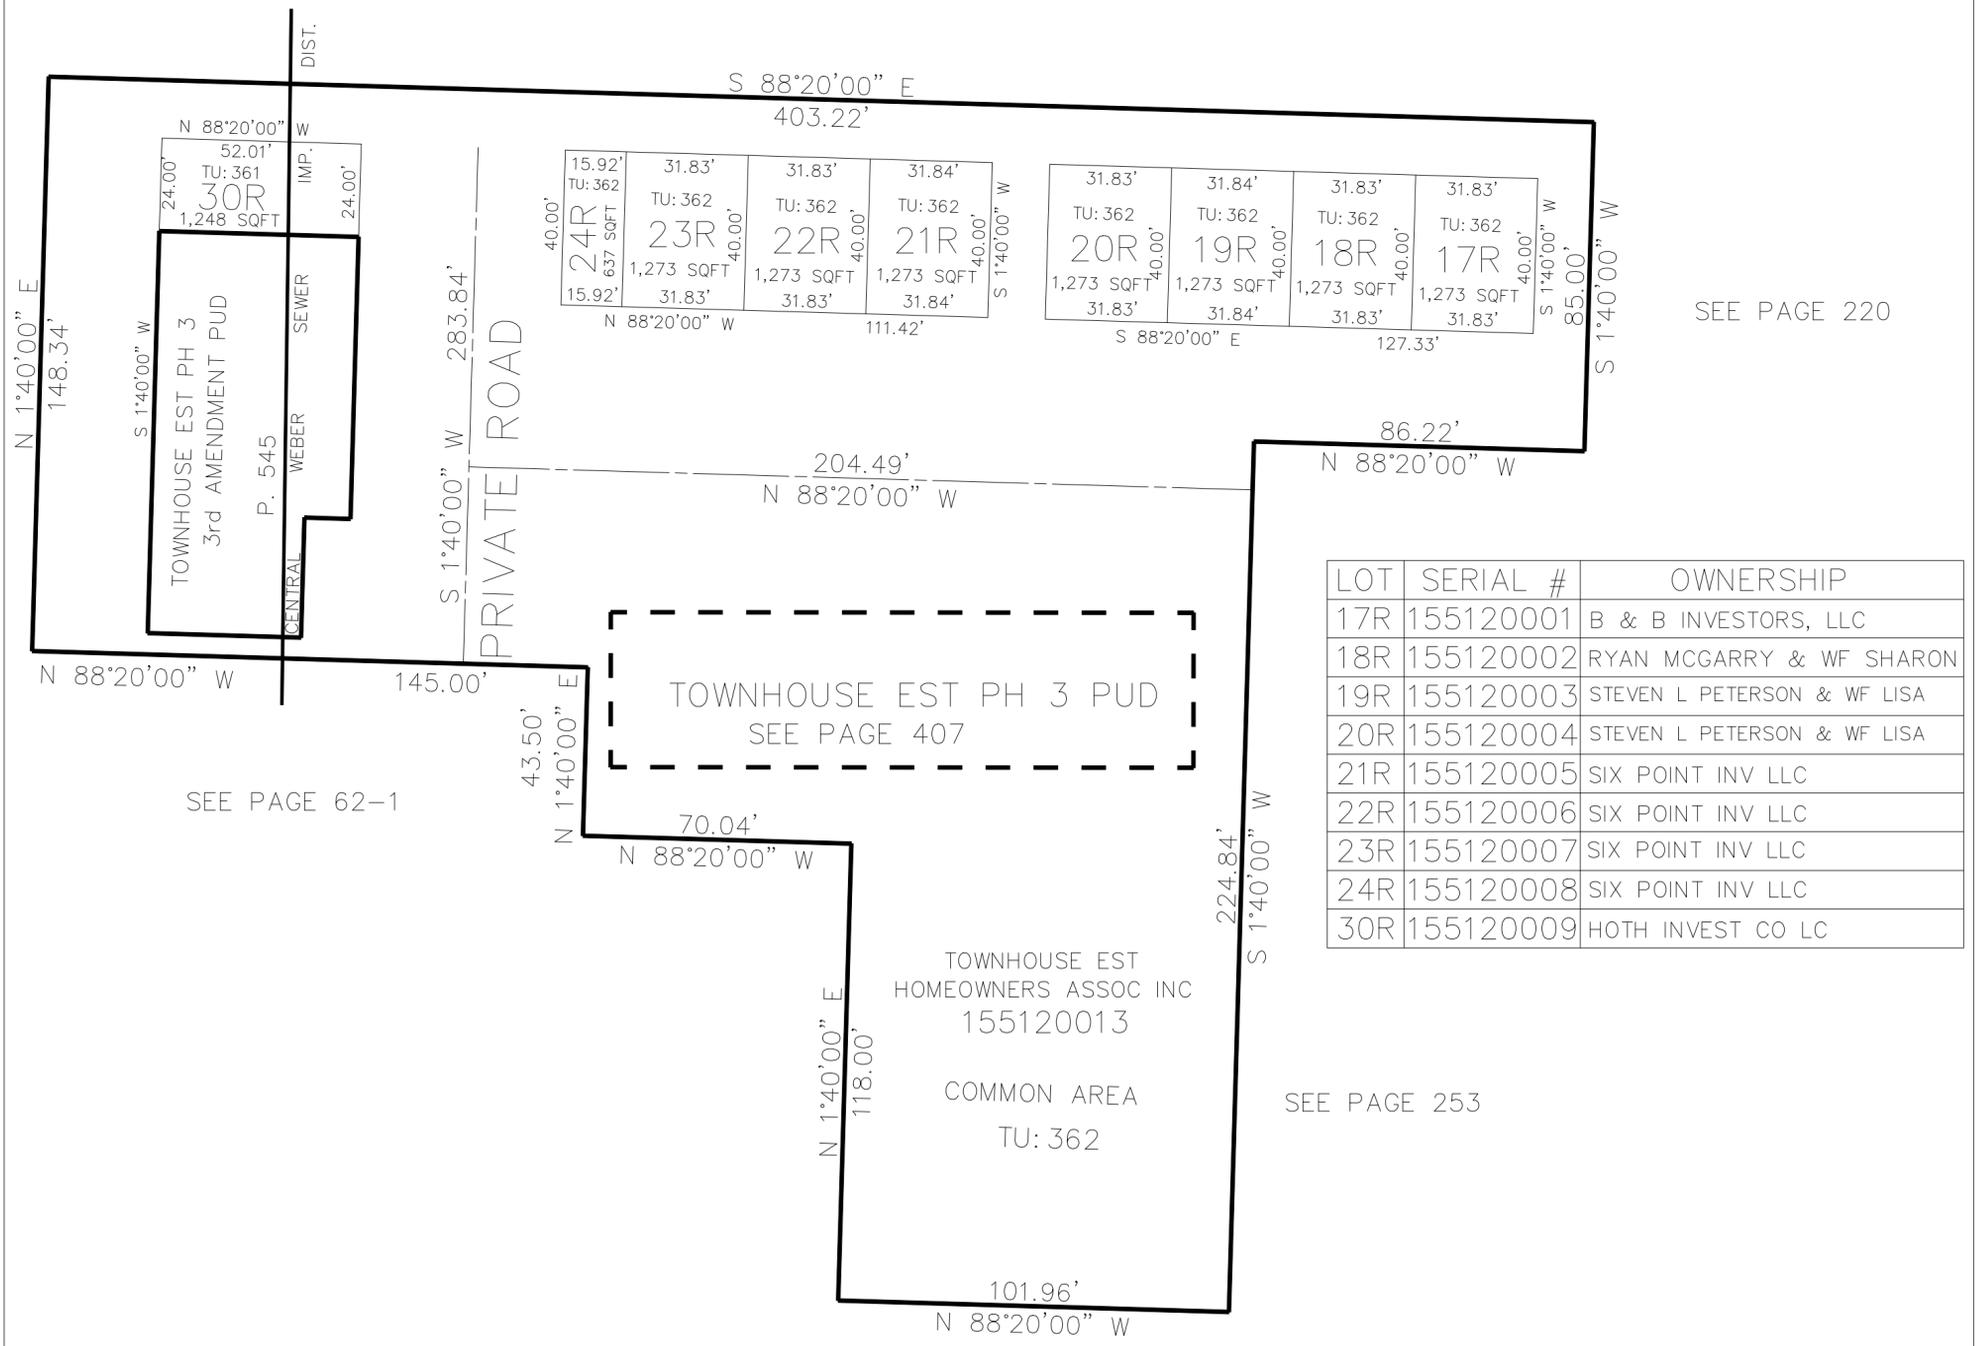

SEE PAGE 220

LOT	SERIAL #	OWNERSHIP
17R	155120001	B & B INVESTORS, LLC
18R	155120002	RYAN MCGARRY & WF SHARON
19R	155120003	STEVEN L PETERSON & WF LISA
20R	155120004	STEVEN L PETERSON & WF LISA
21R	155120005	SIX POINT INV LLC
22R	155120006	SIX POINT INV LLC
23R	155120007	SIX POINT INV LLC
24R	155120008	SIX POINT INV LLC
30R	155120009	HOTH INVEST CO LC

SEE PAGE 253

10' UTILITY & DRAINAGE EASEMENTS EACH SIDE OF PROPERTY LINES AS INDICATED BY DASHED LINES EXCEPT AS OTHERWISE SHOWN.

FOR COMPLETE ENG DATA SEE ORIGINAL DEDICATION PLAT IN BOOK 72, PAGE 08 OF RECORDS.