

PART OF THE SE.1/4, OF SECTION 6, T.6N., R.2W., S.L.B. & M.  
**DRAGON ESTATES SUBDIVISION 1ST AMENDMENT**


519

IN WEBER COUNTY  
SCALE 1" = 60'

TAXING UNIT: 108

SEE PAGE 20

SEE PAGE 20

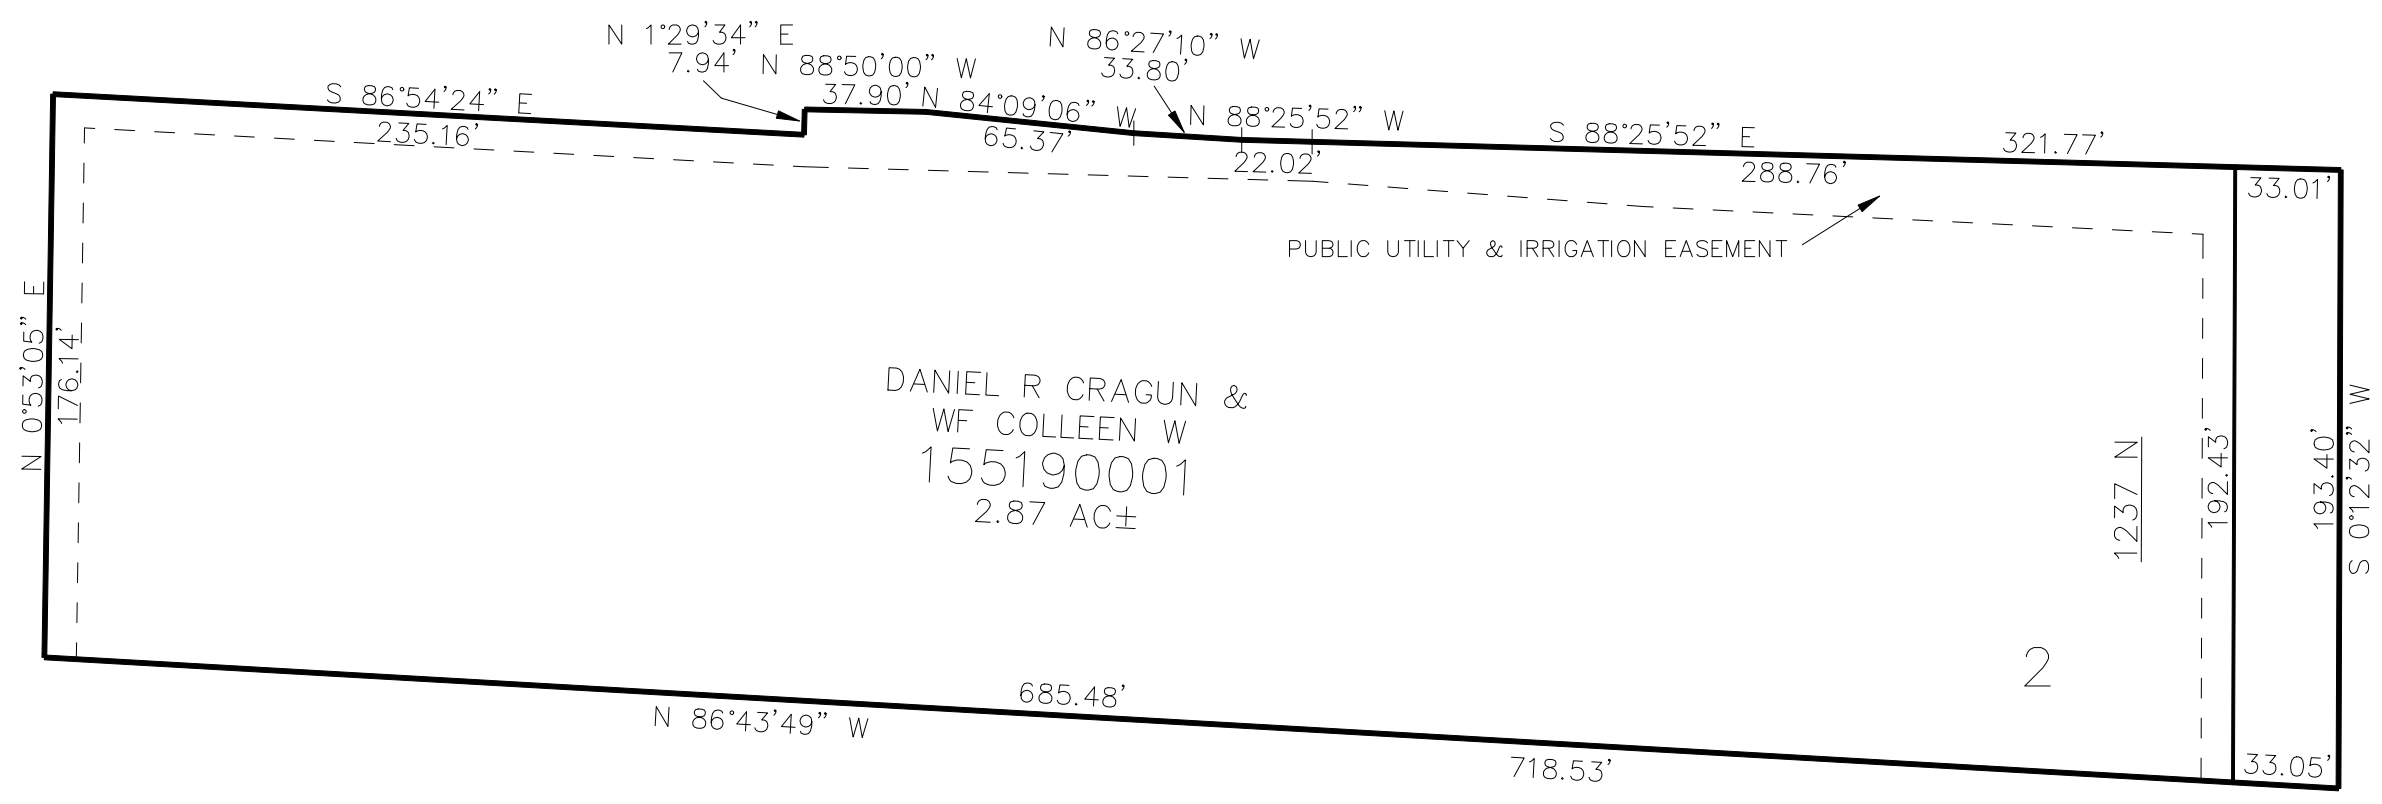

SEE PAGE 20

SEE PAGE 20

10' UTILITY & DRAINAGE EASEMENTS EACH  
SIDE OF PROPERTY LINES AS INDICATED  
BY DASHED LINES EXCEPT AS OTHERWISE  
SHOWN.

FOR COMPLETE ENG DATA SEE  
ORIGINAL DEDICATION PLAT IN  
BOOK 72, PAGE 82 OF RECORDS.