

PART OF THE SE.1/4, OF SECTION 6, T.6N., R.2W., S.L.B. & M.
DRAGON ESTATES SUBDIVISION 1ST AMENDMENT

519


IN WEBER COUNTY

TAXING UNIT: 531

SCALE 1" = 60'

SEE PAGE 20

SEE PAGE 20

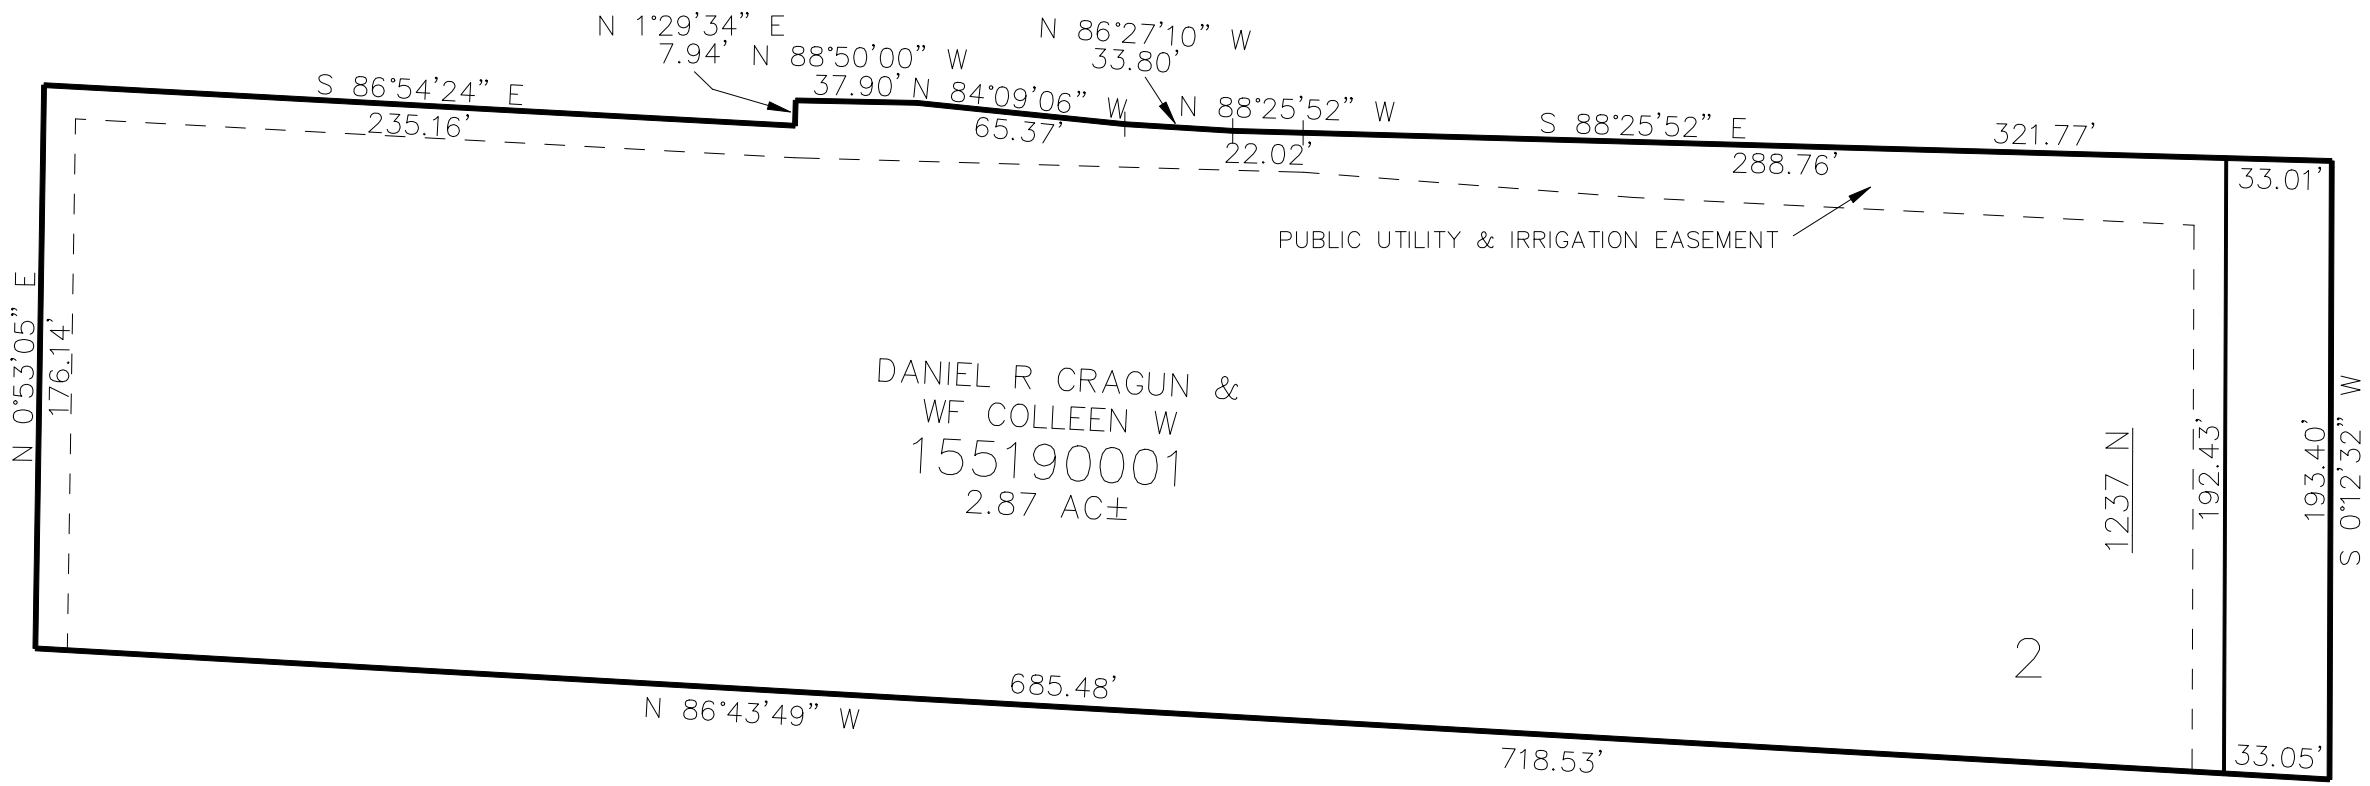

5200 WEST STREET

SEE PAGE 20

SEE PAGE 20

10' UTILITY & DRAINAGE EASEMENTS EACH
SIDE OF PROPERTY LINES AS INDICATED
BY DASHED LINES EXCEPT AS OTHERWISE
SHOWN.

FOR COMPLETE ENG DATA SEE
ORIGINAL DEDICATION PLAT IN
BOOK 72, PAGE 82 OF RECORDS.