

PART OF THE SE.1/4, OF SECTION 6, T.6N., R.2W., S.L.B. & M.
DRAGON ESTATES SUBDIVISION 1ST AMENDMENT


519

TAXING UNIT: 531

IN WEBER COUNTY
SCALE 1" = 60'

SEE PAGE 20

SEE PAGE 20

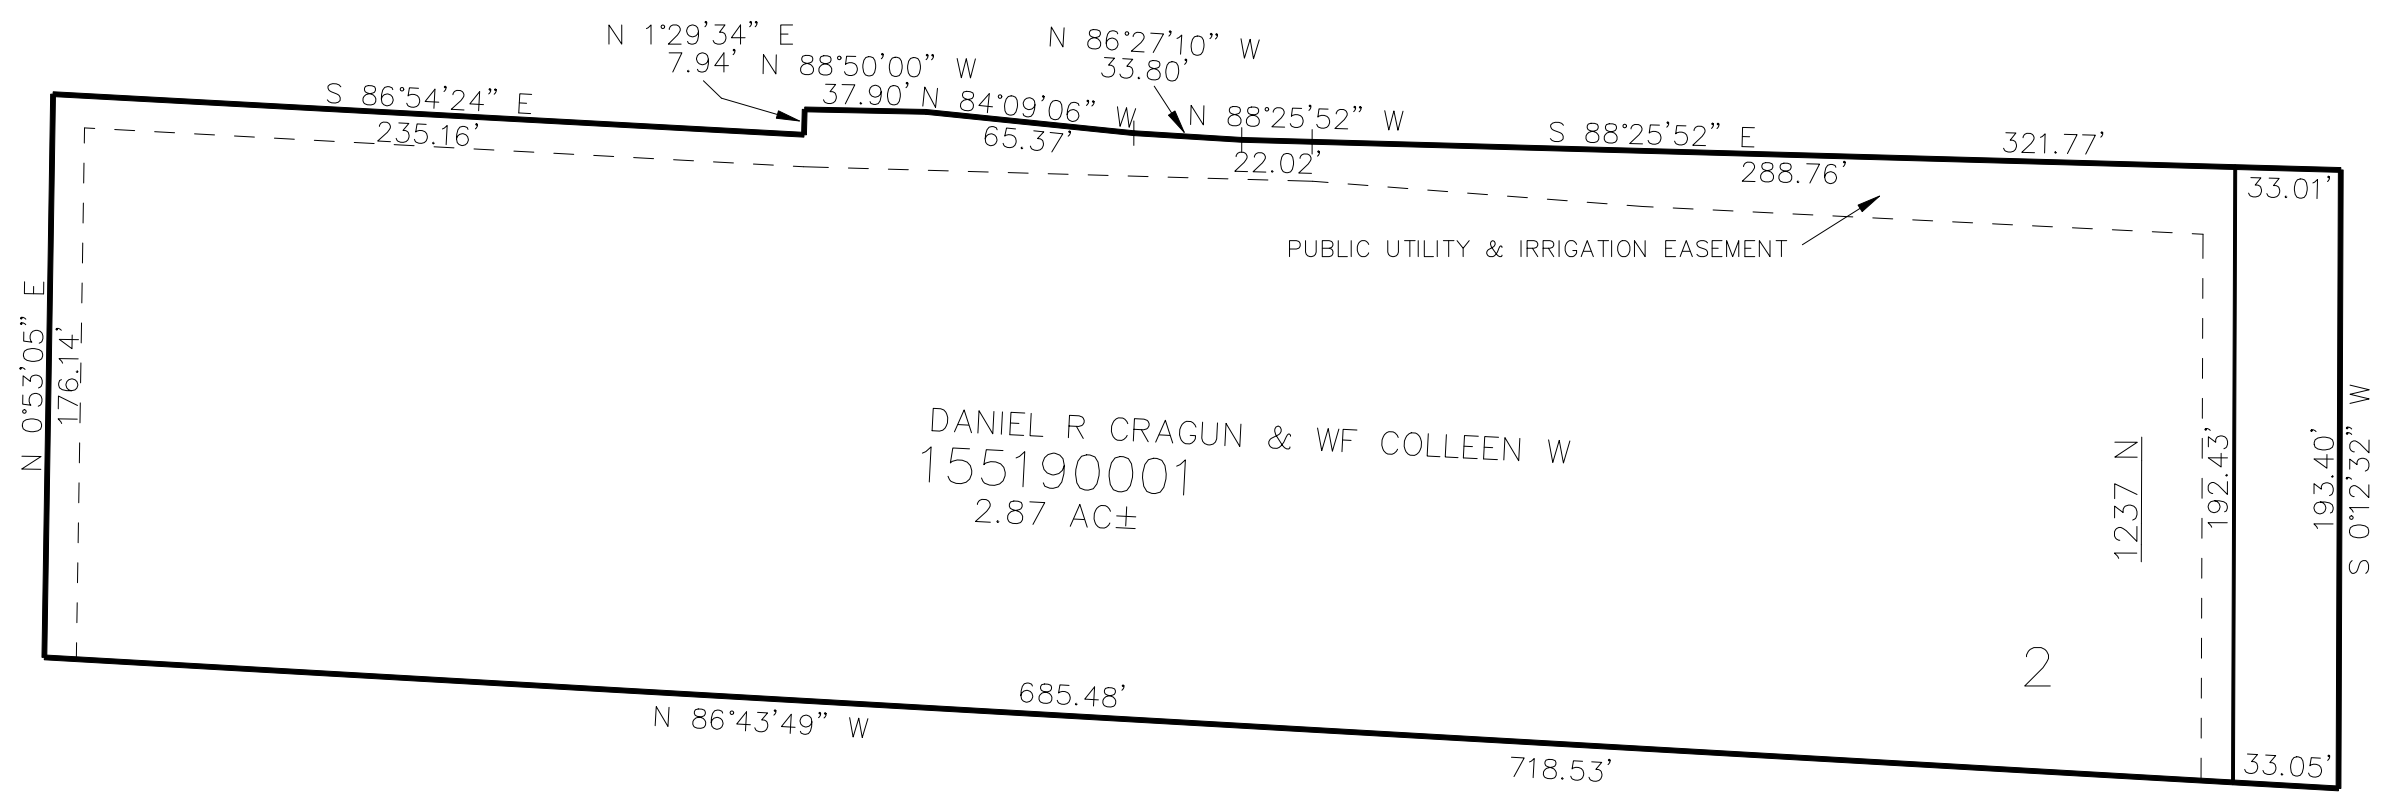

5200 WEST STREET

SEE PAGE 20

SEE PAGE 20

10' UTILITY & DRAINAGE EASEMENTS EACH
SIDE OF PROPERTY LINES AS INDICATED
BY DASHED LINES EXCEPT AS OTHERWISE
SHOWN.

FOR COMPLETE ENG DATA SEE
ORIGINAL DEDICATION PLAT IN
BOOK 72, PAGE 82 OF RECORDS.