

PART OF THE SE.1/4, OF SECTION 24, T.6N., R.2W., S.L.B. & M.
MARRIOTT-SLATERVILLE BUSINESS PARK LOT 9-R 2ND AMENDMENT

IN MARRIOTT-SLATERVILLE CITY

TAXING UNIT: 409


SCALE 1" = 30'

SEE PAGE 424

SEE PAGE 63

SEE PAGE 424

SEE PAGE 397

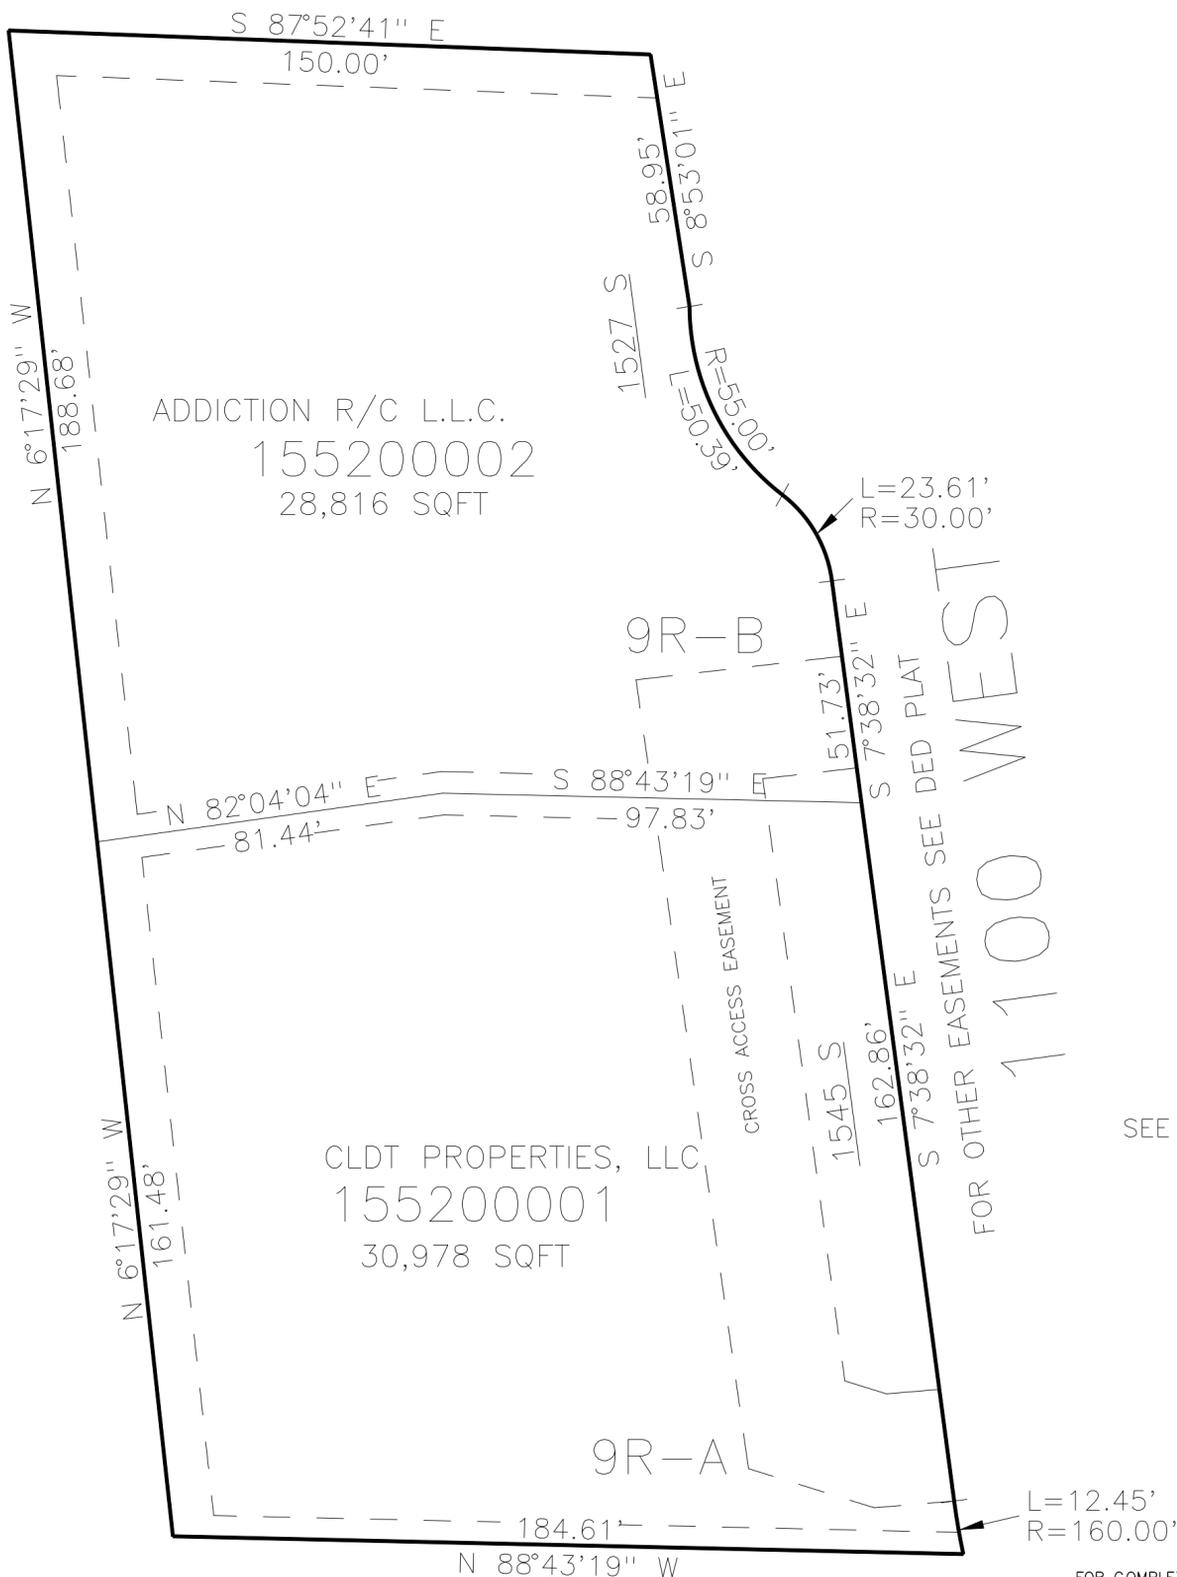

10' UTILITY & DRAINAGE EASEMENTS EACH SIDE OF PROPERTY LINES AS INDICATED BY DASHED LINES EXCEPT AS OTHERWISE SHOWN.

FOR COMPLETE ENG DATA SEE ORIGINAL DEDICATION PLAT IN BOOK 72, PAGE 92 OF RECORDS.