

PART OF THE NW.1/4, OF SECTION 22, T.6N., R.2W., S.L.B. & M.
COLYN FLINDERS SUBDIVISION


522

IN WEBER COUNTY
SCALE 1" = 40'

TAXING UNIT: 53

975 SOUTH STREET
(PRIVATE ROAD)

SEE P. 60-4

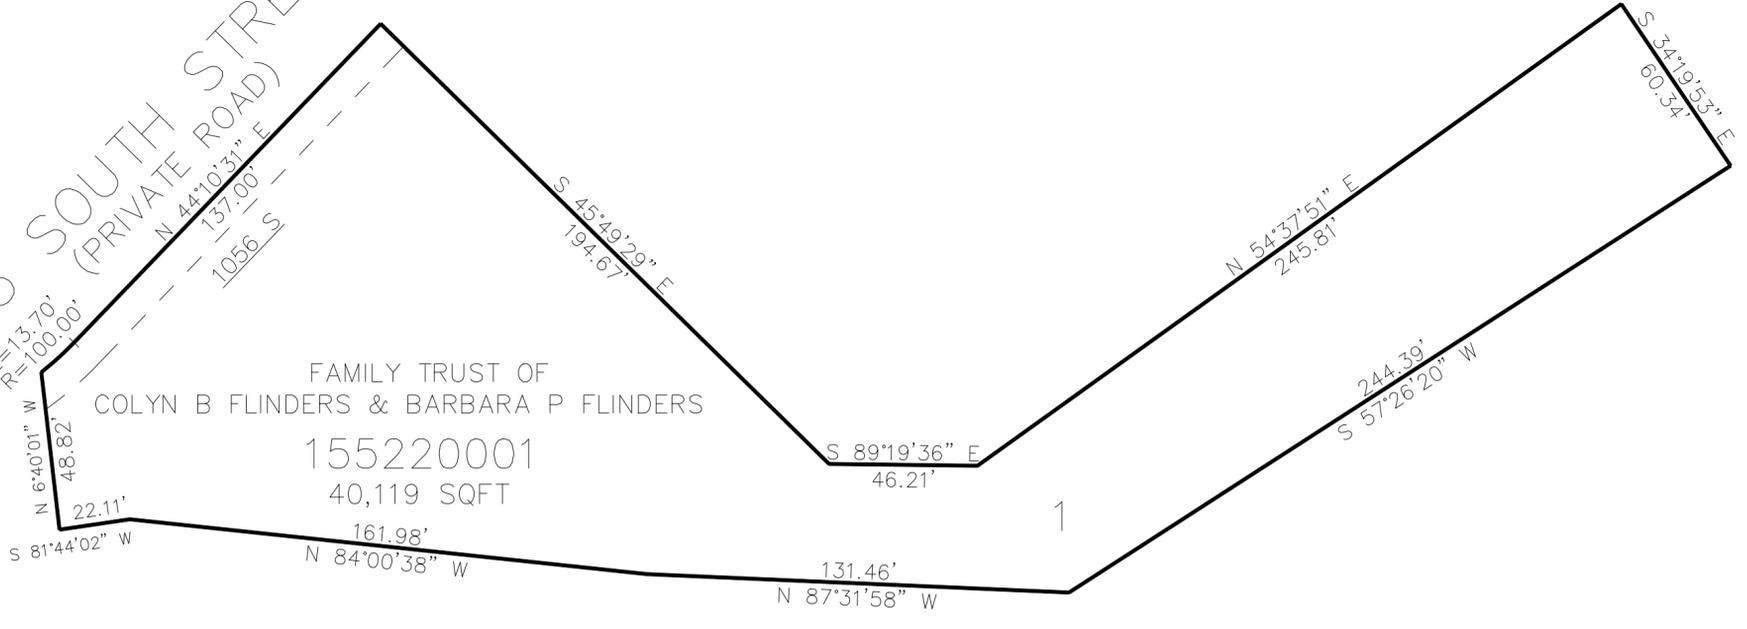

FAMILY TRUST OF
COLYN B FLINDERS & BARBARA P FLINDERS
155220001
40,119 SQFT

SEE P. 60-4

10' UTILITY & DRAINAGE EASEMENTS EACH
SIDE OF PROPERTY LINES AS INDICATED
BY DASHED LINES EXCEPT AS OTHERWISE
SHOWN.

FOR COMPLETE ENG DATA SEE
ORIGINAL DEDICATION PLAT IN
BOOK 73, PAGE 31 OF RECORDS.