


PART OF THE E.1/2, OF SECTION 17, T.6N., R.2W., S.L.B. & M.
MARYANN ESTATES SUBDIVISION 1ST AMENDMENT

IN WEBER COUNTY

TAXING UNIT: 53

SCALE 1" = 60'

400 SOUTH

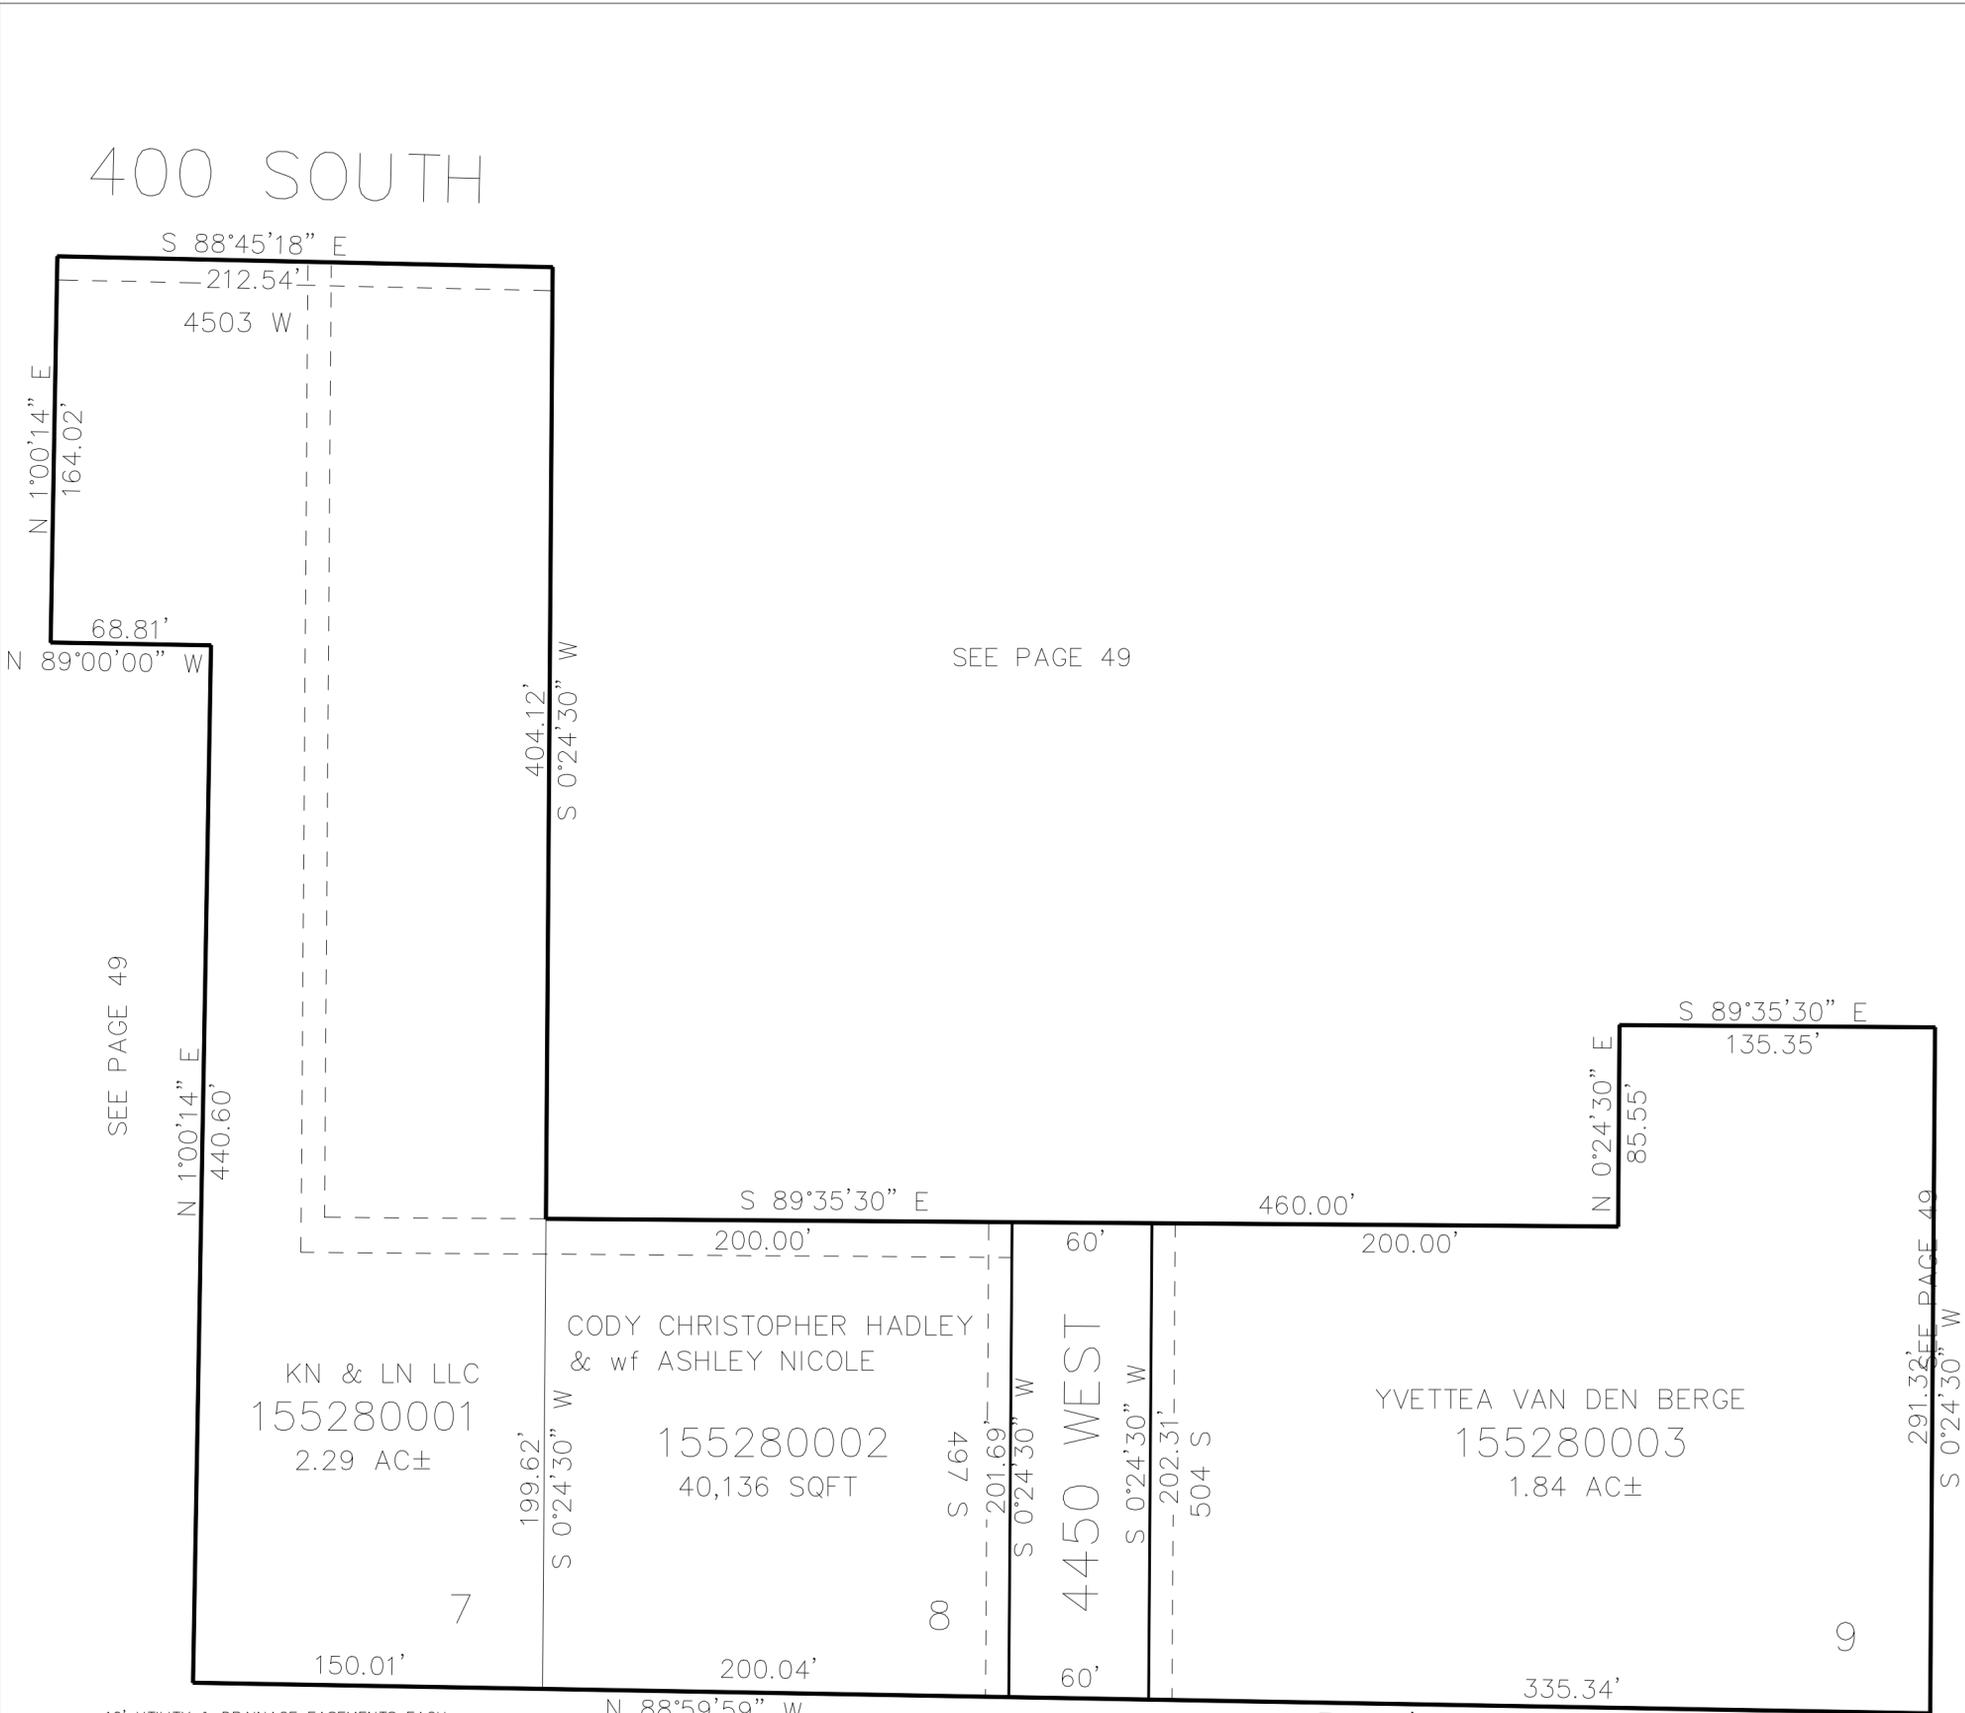

SEE PAGE 49

SEE PAGE 49

SEE PAGE 49

KN & LN LLC
155280001
2.29 AC±

CODY CHRISTOPHER HADLEY
& wf ASHLEY NICOLE

155280002
40,136 SQFT

YVETTEA VAN DEN BERGE
155280003
1.84 AC±

7

8

9

10' UTILITY & DRAINAGE EASEMENTS EACH SIDE OF PROPERTY LINES AS INDICATED BY DASHED LINES EXCEPT AS OTHERWISE SHOWN.

SEE PAGE 49

FOR COMPLETE ENG DATA SEE ORIGINAL DEDICATION PLAT IN BOOK 73, PAGE 71 OF RECORDS.