

PART OF THE N.1/2, OF SECTION 19, T.6N., R.2W., S.L.B. & M.

531

LARKIN PLACE SUBDIVISION

IN WEBER COUNTY


TAXING UNIT: 516

SCALE 1" = 50'

SEE PAGE 53

1150 SOUTH STREET

WEBER COUNTY
155310004
3,884 SQ FT

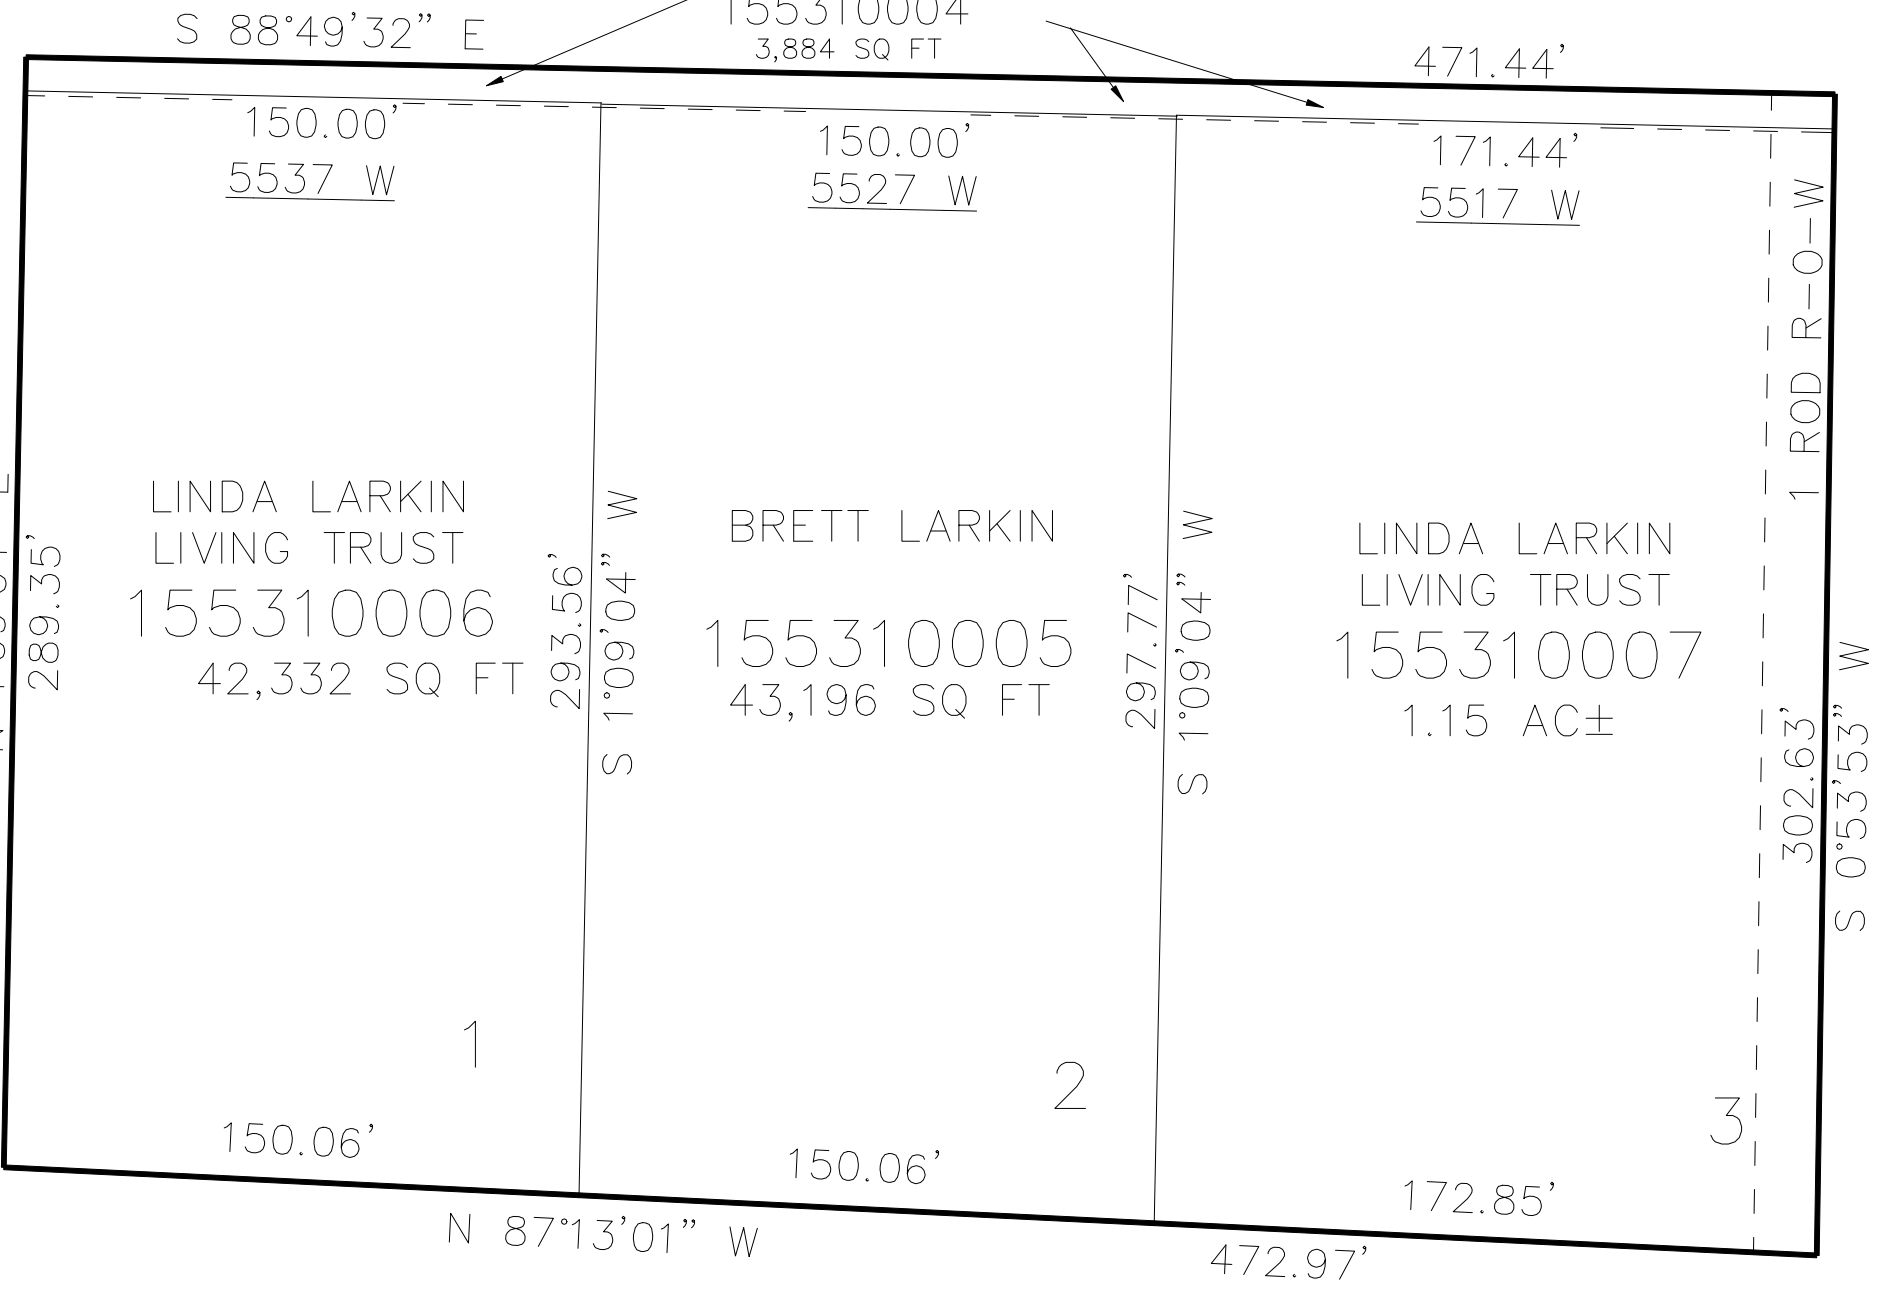

SEE PAGE 52-1

SEE PAGE 53

10' UTILITY & DRAINAGE EASEMENTS EACH
SIDE OF PROPERTY LINES AS INDICATED
BY DASHED LINES EXCEPT AS OTHERWISE
SHOWN.

FOR COMPLETE ENG DATA SEE
ORIGINAL DEDICATION PLAT IN
BOOK 73, PAGE 82 OF RECORDS.