

PART OF THE NE.1/4, OF SECTION 35, T.6N., R.2W., S.L.B. & M.

WEST HAVEN MAVERIK SUBDIVISION


IN WEST HAVEN CITY

TAXING UNIT: 277

SCALE 1" = 60'

SEE PAGE 95

2550 SOUTH STREET

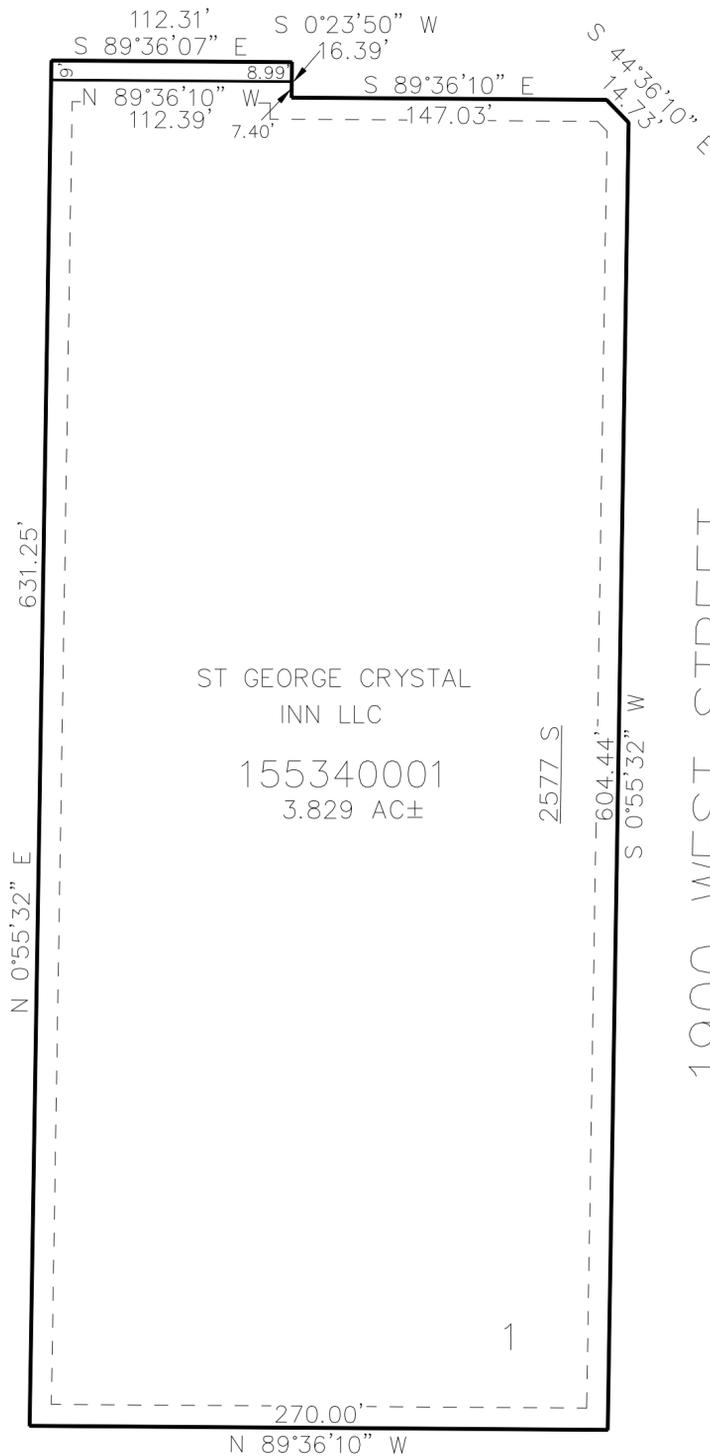

SEE PAGE 95

SEE PAGE 95

ST GEORGE CRYSTAL
 INN LLC
 155340001
 3.829 AC±

1

10' UTILITY & DRAINAGE EASEMENTS EACH
 SIDE OF PROPERTY LINES AS INDICATED
 BY DASHED LINES EXCEPT AS OTHERWISE
 SHOWN.

SEE PAGE 95

FOR COMPLETE ENG DATA SEE
 ORIGINAL DEDICATION PLAT IN
 BOOK 73, PAGE 85 OF RECORDS.