

PART OF THE SE.1/4, OF SECTION 26, T.6N., R.2W., S.L.B. & M.
SECLUSION MEADOWS SUBDIVISION PH 2

IN WEST HAVEN CITY


SCALE 1" = 60'

TAXING UNIT: 277

SEE PAGE 72

S 89°29'30" E

299.33'
2200 SOUTH ST
N 89°57'20" W

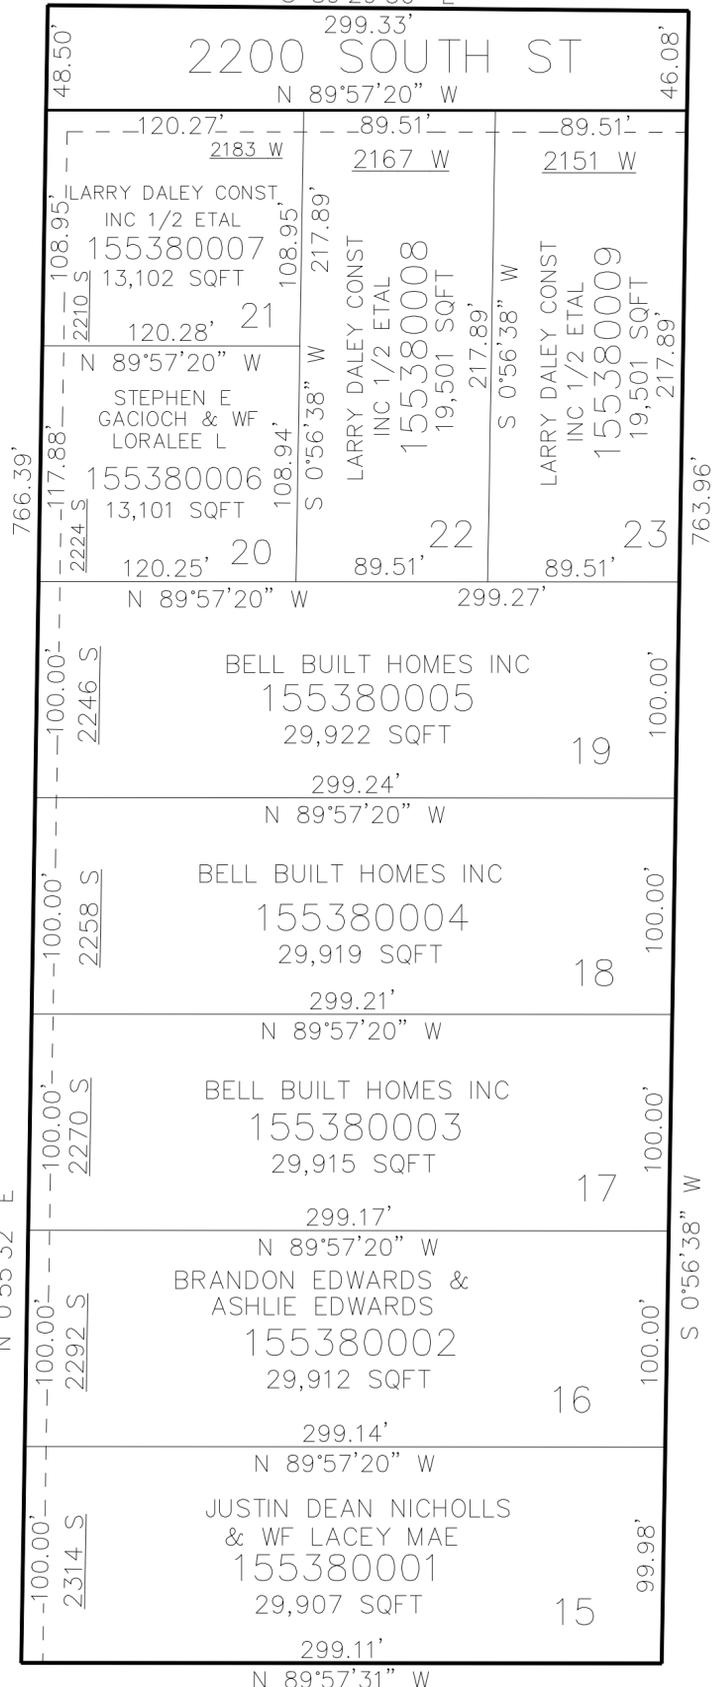

2200 WEST STREET

SEE PAGE 444

SEE PAGE 72

10' UTILITY & DRAINAGE EASEMENTS EACH
SIDE OF PROPERTY LINES AS INDICATED
BY DASHED LINES EXCEPT AS OTHERWISE
SHOWN.

FOR COMPLETE ENG DATA SEE
ORIGINAL DEDICATION PLAT IN
BOOK 74, PAGE 4 OF RECORDS.

N 89°57'31" W

SEE PAGE 444