

PART OF THE SE.1/4, OF SECTION 26, T.6N., R.2W., S.L.B. & M.
SECLUSION MEADOWS SUBDIVISION PH 2

IN WEST HAVEN CITY

TAXING UNIT: 277


SCALE 1" = 60'

SEE PAGE 72

S 89°29'30" E

2200 SOUTH ST

N 89°57'20" W

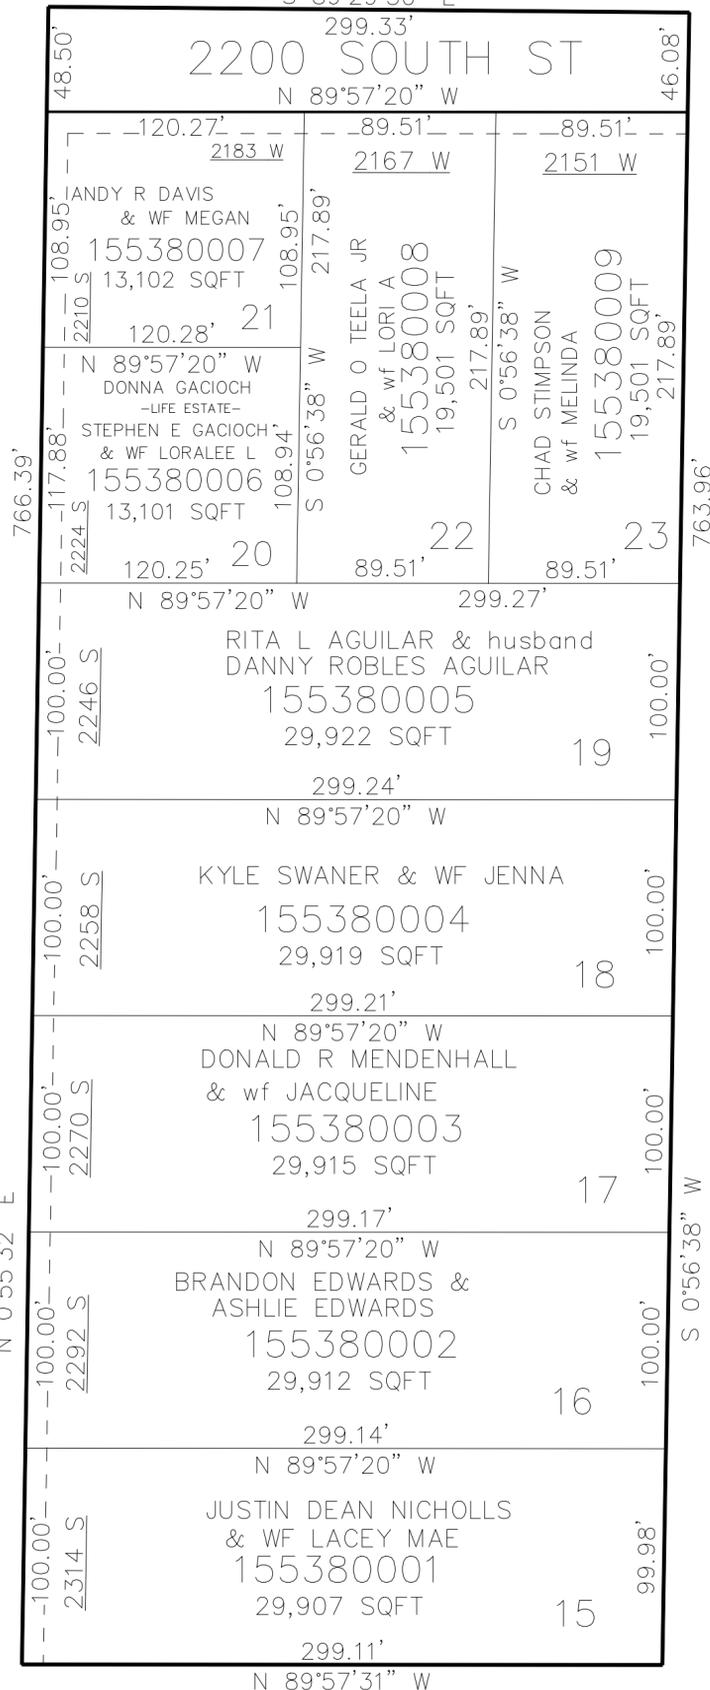

SEE PAGE 444

SEE PAGE 72

10' UTILITY & DRAINAGE EASEMENTS EACH SIDE OF PROPERTY LINES AS INDICATED BY DASHED LINES EXCEPT AS OTHERWISE SHOWN.

FOR COMPLETE ENG DATA SEE ORIGINAL DEDICATION PLAT IN BOOK 74, PAGE 4 OF RECORDS.

SEE PAGE 444