

PT OF THE SE.1/4, OF SEC 25, T.6N., R.2W., AND A PT OF THE SW.1/4, OF SEC 30, T.6N., R.1W., S.L.B. & M.


543

CAMELOT COVE TOWNHOMES PHASE 2

IN WEST HAVEN

TAXING UNIT: 277

SCALE 1" = 80'

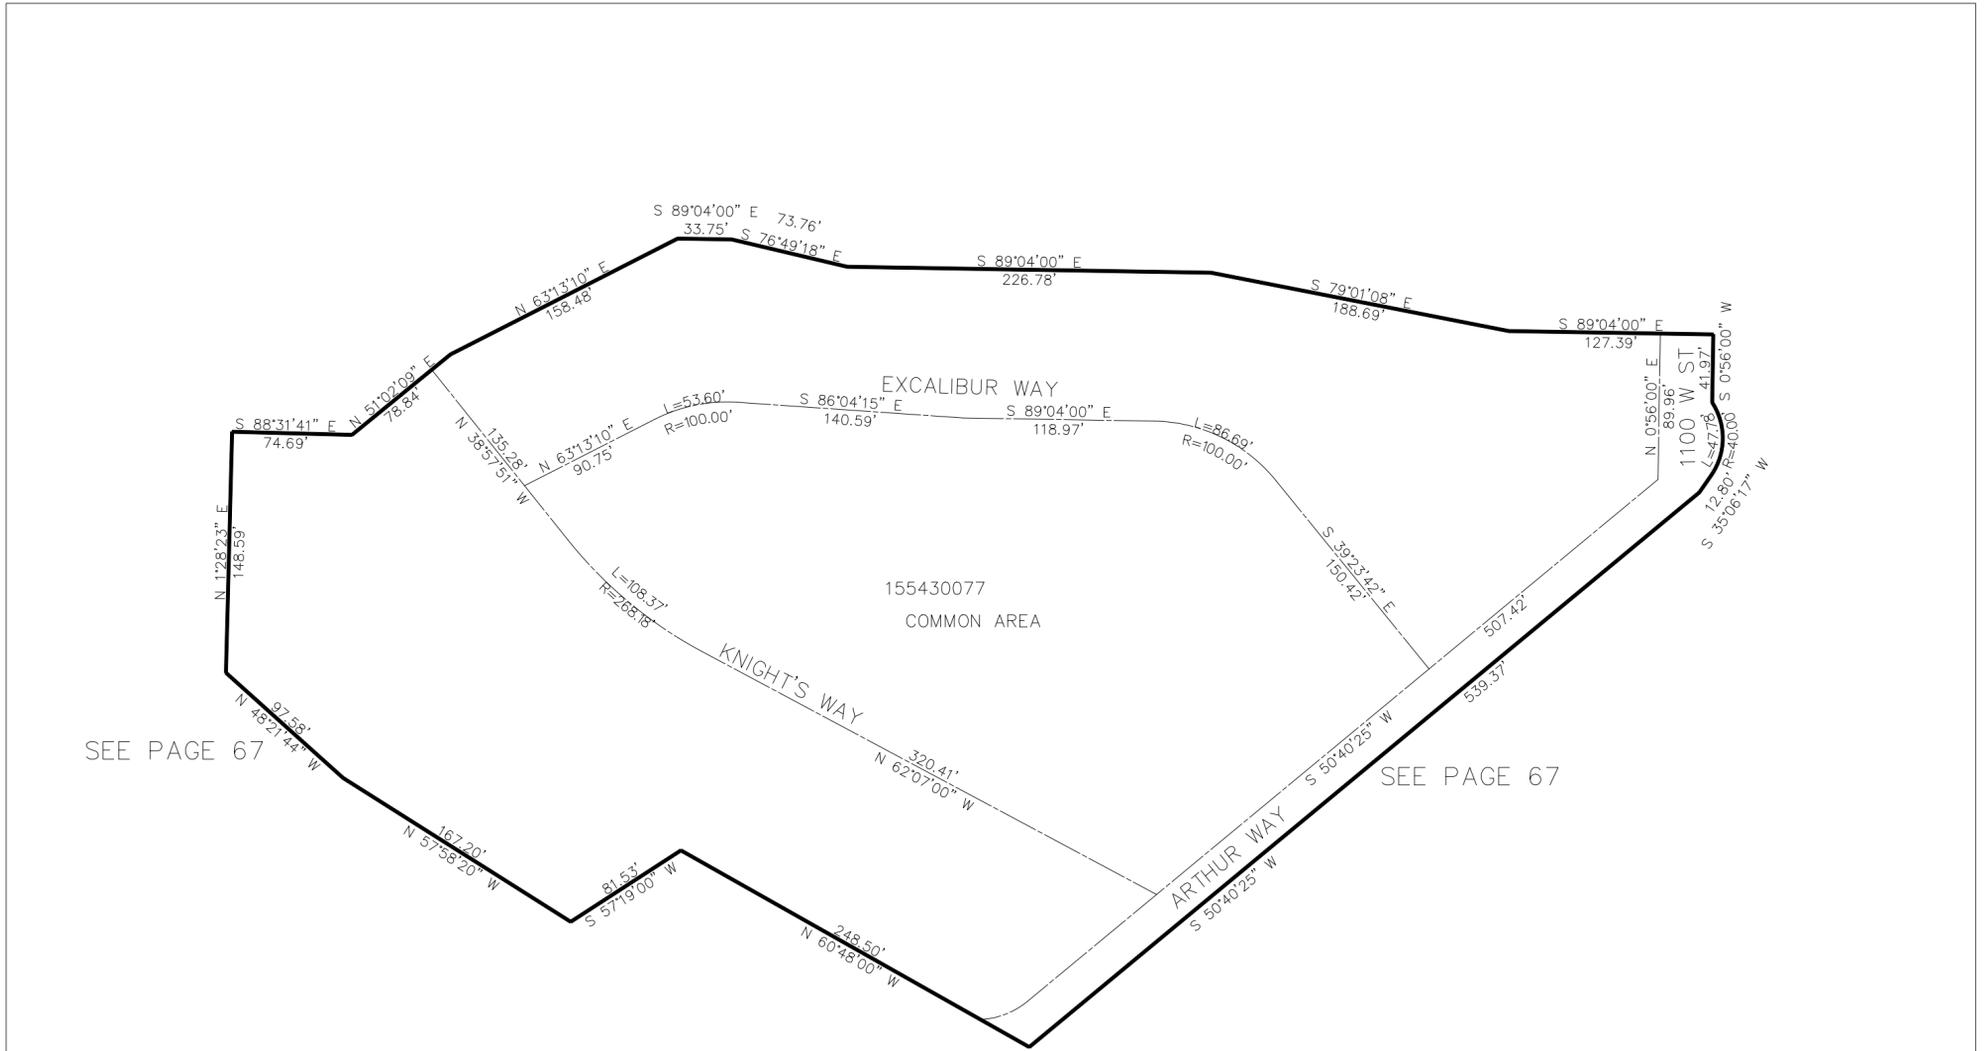

SEE PAGE 67

SEE PAGE 67

BLDG	UNIT	ADDRESS	SERIAL #	OWNERSHIP	BLDG	UNIT	ADDRESS	SERIAL #	OWNERSHIP	BLDG	UNIT	ADDRESS	SERIAL #	OWNERSHIP
14	65	2351 S	155430001	RUSSELL H. CUDEBACK	20	94	2336 S	155430030	DERRICK R. SMITH & WHITNEY LAUE	25	121	1137 W	155430057	ASHLEE M. GERRARD
	66	2355 S	155430002	MARLOS HARVEY		95	2340 S	155430031	RYEN CEAIRA ELLIOTT		122	1139 W	155430058	NICOLE KASSLER
	67	2359 S	155430003	ARETA A. PERKINS		96	2344 S	155430032	DUSTIN R. WEST & WF STACEY L.		123	1141 W	155430059	KAYLA MCKINZIE & JOSHUA PETERSEN
	68	2363 S	155430004	ANDREW DONEY & WF ALYSSA		97	2348 S	155430033	DUSTIN R. WEST & WF STACEY L.		124	1145 W	155430060	TYLER G. BLAIR & WF HOLLY M.
15	69	2367 S	155430005	ELIZABETH R. CALL & TRENT ROSE	21	98	2352 S	155430034	GABRIEL M. STEWART & RAQUEL WARBURTON	26	125	1147 W	155430061	BENJAMIN G. COLWELL & WF NELDA K.
	70	2371 S	155430006	ROWDY STUCKI		99	2356 S	155430035	RICHARD T. UMPLEBY		126	1149 W	155430062	BRANDI ALVAREZ
	71	1118 W	155430007	JAMES BRANCH		100	2360 S	155430036	ALBERTO MURILLO		127	1151 W	155430063	AISHA BAIR & HUSB. ANDREW
	72	1120 W	155430008	BRANDI L. DANCIE & AUDREY L. DENISE		101	2364 S	155430037	KELTON POSTEL & KATIE POSTEL		128	1157 W	155430064	NATASHA KRISTIN TILLEY
16	73	1122 W	155430009	AARON D. ALLRED	22	102	2368 S	155430038	STEVEN D. CHRISTENSEN FAMILY TR.	27	129	1159 W	155430065	NATASHA KRISTIN TILLEY
	74	1126 W	155430010	JADEN L. NELSON		103	2374 S	155430039	STEVEN L. HAYWARD ETAL		130	1161 W	155430066	JORDAN PATRICK PARKER & WF ERIKA
	75	1128 W	155430011	ISIAH R. PORTER		104	2376 S	155430040	STEVEN L. HAYWARD & WF KAREN K. =57.3% & ELAINE ROSELAND =42.7%		131	1163 W	155430067	STEPHANIE M. KAWAMURA ET
	76	1130 W	155430012	JEREMY L. BELL		105	2378 S	155430041	STEVEN L. HAYWARD ETAL		132	2379 S	155430068	SHAWN WARREN WALKER
17	77	1132 W	155430013	SEAN B. WINGET	23	106	2380 S	155430042	CAMELOT COVE LLC	28	133	2381 S	155430069	LISA M. SULLY
	78	1136 W	155430014	STEVEN D. CHRISTENSEN FAMILY TRUST DTD 09-25-1997		107	2382 S	155430043	RACHEL E. LEETE		134	2383 S	155430070	BONNIE NARANJO
	79	1138 W	155430015	CAMELOT COVE LLC		108	2384 S	155430044	CHELSEI BANKS		135	2385 S	155430071	PATRICK COFFIN & WF CHRISTINE
	80	1140 W	155430016	CHARLI L. CLARK		109	2388 S	155430045	CAMELOT COVE LLC		136	2389 S	155430072	STEVEN D. CHRISTENSEN
18	81	1142 W	155430017	KEN CHRISTOPHER BUNDERSON & RACHEL DANIELLE BUNDERSON	24	110	2390 S	155430046	CAMELOT COVE LLC	29	137	2391 S	155430073	ALLISON TWEDE
	82	1144 W	155430018	MELISSA S. RADFORD & WILLIAM J. RADFORD		111	2392 S	155430047	CAMELOT COVE LLC		138	2393 S	155430074	DUSTIN R. WEST & STACEY WEST
	83	1146 W	155430019	CECILIE M. STEGEMAN		112	2394 S	155430048	CAMELOT COVE LLC		139	2395 S	155430075	NICOLLE LECLAIR
	84	1150 W	155430020	ANGELA SPEIGLE		113	2396 S	155430049	CAMELOT COVE LLC		140	2397 S	155430076	TIFFANI D. FREDRICKSON
19	85	1152 W	155430021	STEVEN SORENSEN & WF ASHLEY		114	2398 S	155430050	CAMELOT COVE LLC					
	86	1154 W	155430022	BEAU KAPP		115	2399 S	155430051	CAMELOT COVE LLC					
	87	1156 W	155430023	TERRY PORTER & SABRINA HILTON		116	2395 S	155430052	NICHOLAS S. ALVEY & WF KYLEE A.					
	88	1160 W	155430024	JONATHAN C. HARPER & WF LINSEY M.		117	2391 S	155430053	AMY M. HINDS					
	89	1162 W	155430025	CAPRICE MARTIN		118	2387 S	155430054	ANDREA BRIMHALL					
	90	1164 W	155430026	LEAH GRIFFIN		119	2383 S	155430055	KIM DEVEY					
	91	1166 W	155430027	CASSANDRA CAULFORD		120	2379 S	155430056	ASHLEY OTT					
	92	1168 W	155430028	BROOKE ANN BASS										
	93	1170 W	155430029	STEVEN D. CHRISTENSEN FAMILY TRUST										

10' UTILITY & DRAINAGE EASEMENTS EACH SIDE OF PROPERTY LINES AS INDICATED BY DASHED LINES EXCEPT AS OTHERWISE SHOWN.

FOR COMPLETE ENG DATA SEE ORIGINAL DEDICATION PLAT IN BOOK 74, PAGE 50 OF RECORDS.