

PART OF THE NE.1/4, OF SECTION 21, T.6N., R.2W., S.L.B. & M.


547

GREENWELL SUBDIVISION

IN WEBER COUNTY

TAXING UNIT: 53

SCALE 1" = 60'

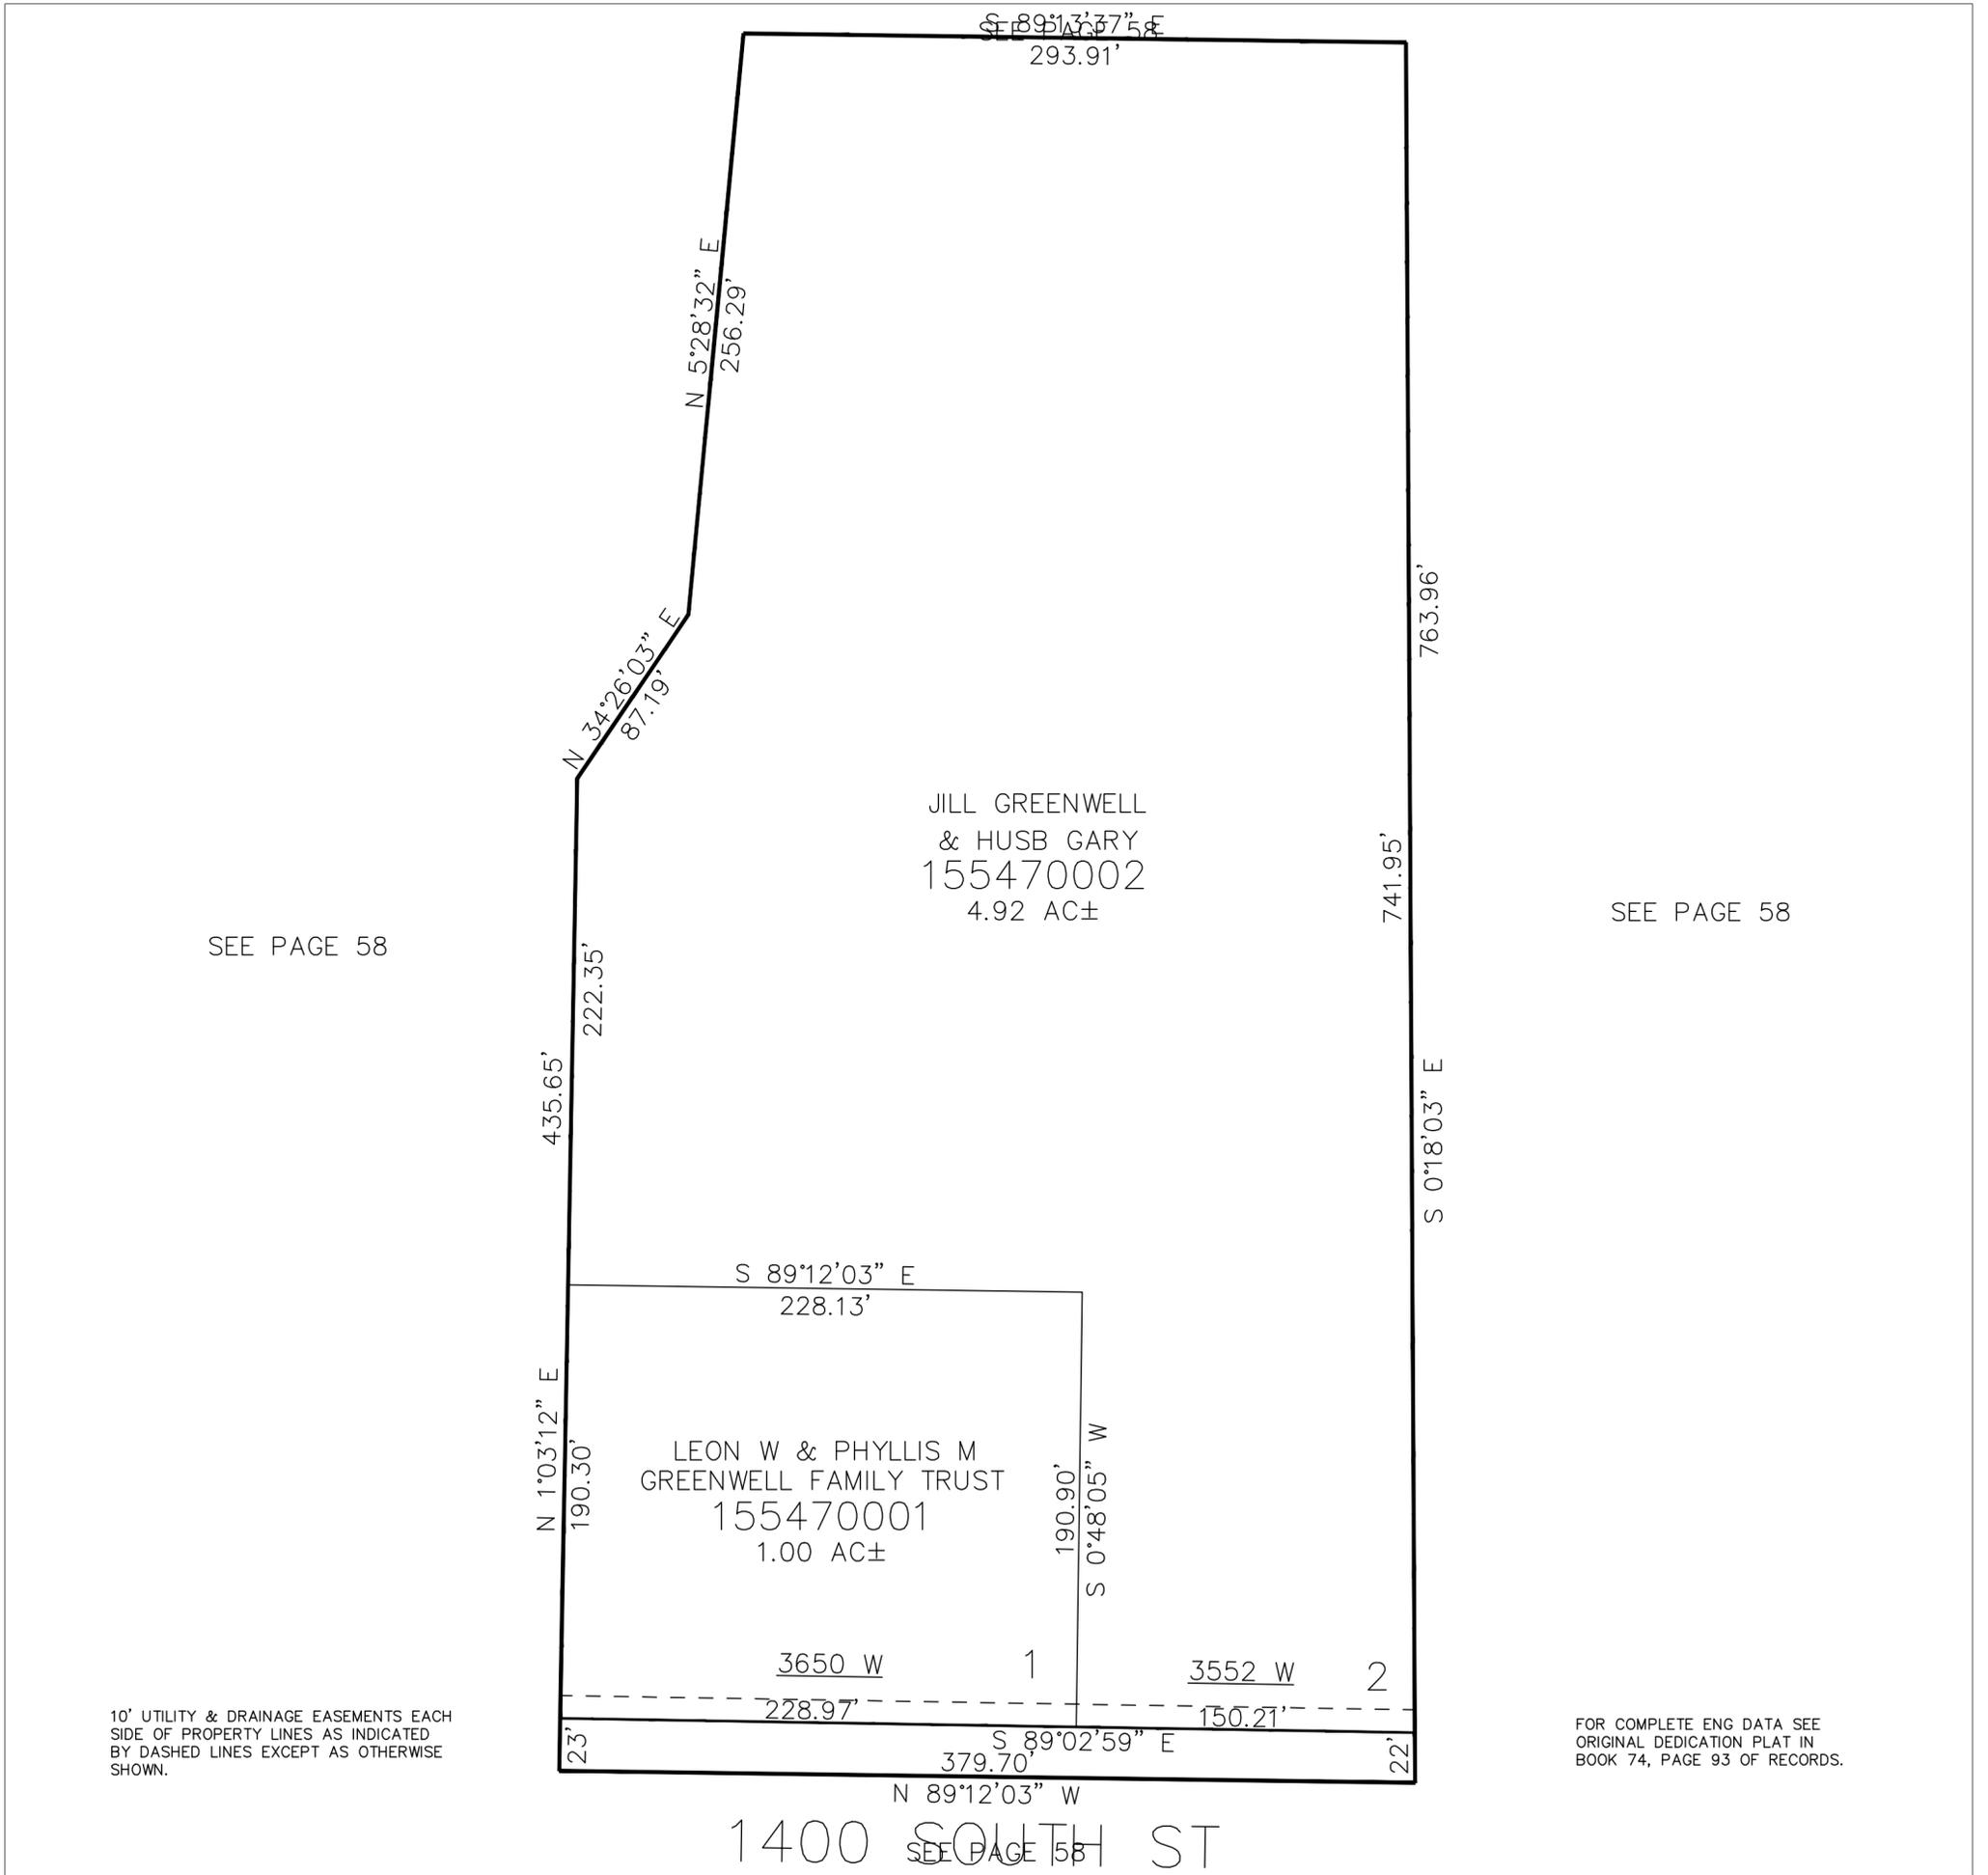

SEE PAGE 58

JILL GREENWELL
& HUSB GARY
155470002
4.92 AC±

SEE PAGE 58

LEON W & PHYLLIS M
GREENWELL FAMILY TRUST
155470001
1.00 AC±

10' UTILITY & DRAINAGE EASEMENTS EACH
SIDE OF PROPERTY LINES AS INDICATED
BY DASHED LINES EXCEPT AS OTHERWISE
SHOWN.

FOR COMPLETE ENG DATA SEE
ORIGINAL DEDICATION PLAT IN
BOOK 74, PAGE 93 OF RECORDS.

1400 SOUTH ST