


PART OF THE SE.1/4, OF SECTION 34, T.6N., R.2W., S.L.B. & M.
BERGER ESTATES SUBDIVISION

548

IN WEST HAVEN CITY

TAXING UNIT: 291

SCALE 1" = 40'

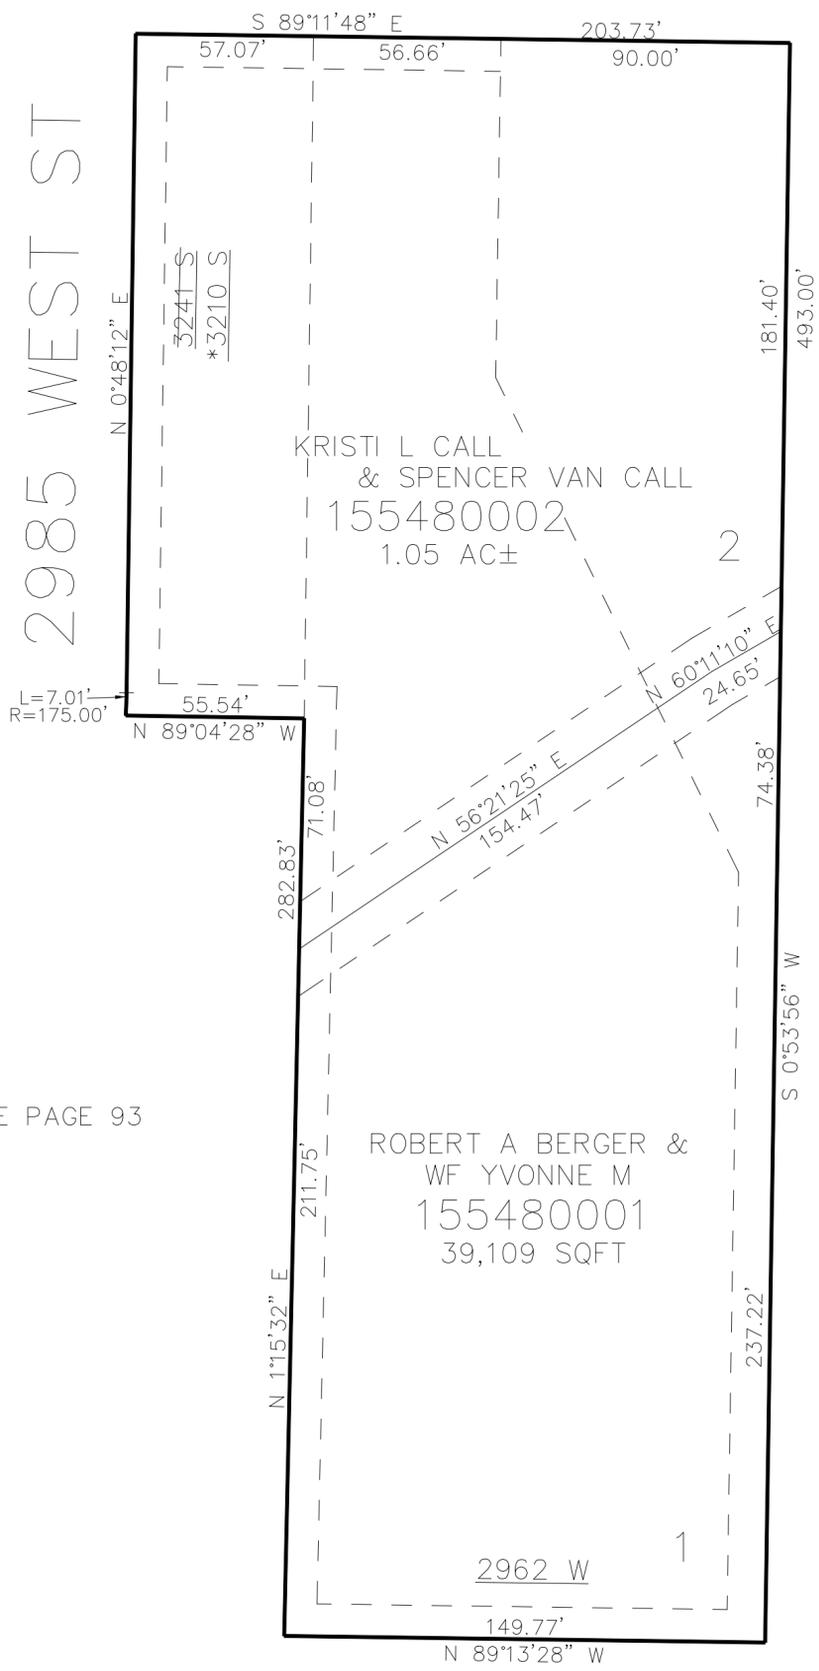

SEE PAGE 93

10' UTILITY & DRAINAGE EASEMENTS EACH
SIDE OF PROPERTY LINES AS INDICATED
BY DASHED LINES EXCEPT AS OTHERWISE
SHOWN.

* FOR ADDRESS CHANGE SEE AFFIDAVIT
E# 2683026 18-APR-2014

FOR COMPLETE ENG DATA SEE
ORIGINAL DEDICATION PLAT IN
BOOK 74, PAGE 95 OF RECORDS.

3300 SOUTH ST