

PART OF THE SE.1/4, OF SECTION 34, T.6N., R.2W., S.L.B. & M.


548

BERGER ESTATES SUBDIVISION

IN WEST HAVEN CITY

TAXING UNIT: 291

SCALE 1" = 40'

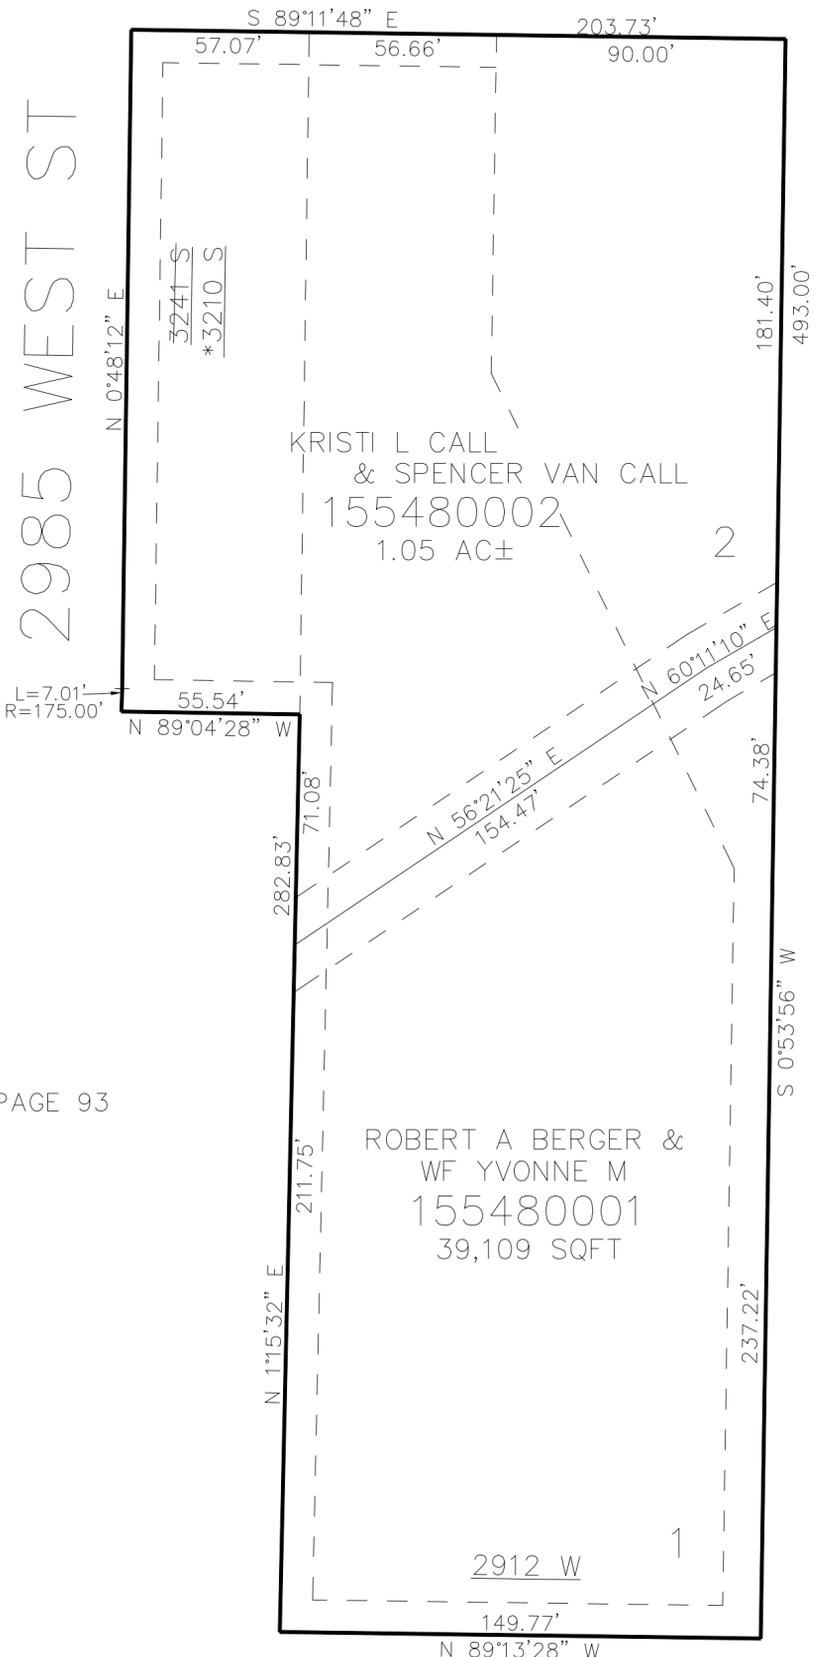

SEE PAGE 93

10' UTILITY & DRAINAGE EASEMENTS EACH SIDE OF PROPERTY LINES AS INDICATED BY DASHED LINES EXCEPT AS OTHERWISE SHOWN.

* FOR ADDRESS CHANGE SEE AFFIDAVIT E# 2683026 18-APR-2014

FOR COMPLETE ENG DATA SEE ORIGINAL DEDICATION PLAT IN BOOK 74, PAGE 95 OF RECORDS.

3300 SOUTH ST