


PART OF THE SW & NW 1/4, OF SECTION 12, T.6N., R.2W., S.L.B. & M.
VENTURE ACADEMY SUBDIVISION 1ST AMENDMENT

IN MARIOTT-SLATERVILLE CITY

TAXING UNIT: 361

SCALE 1" = 60'

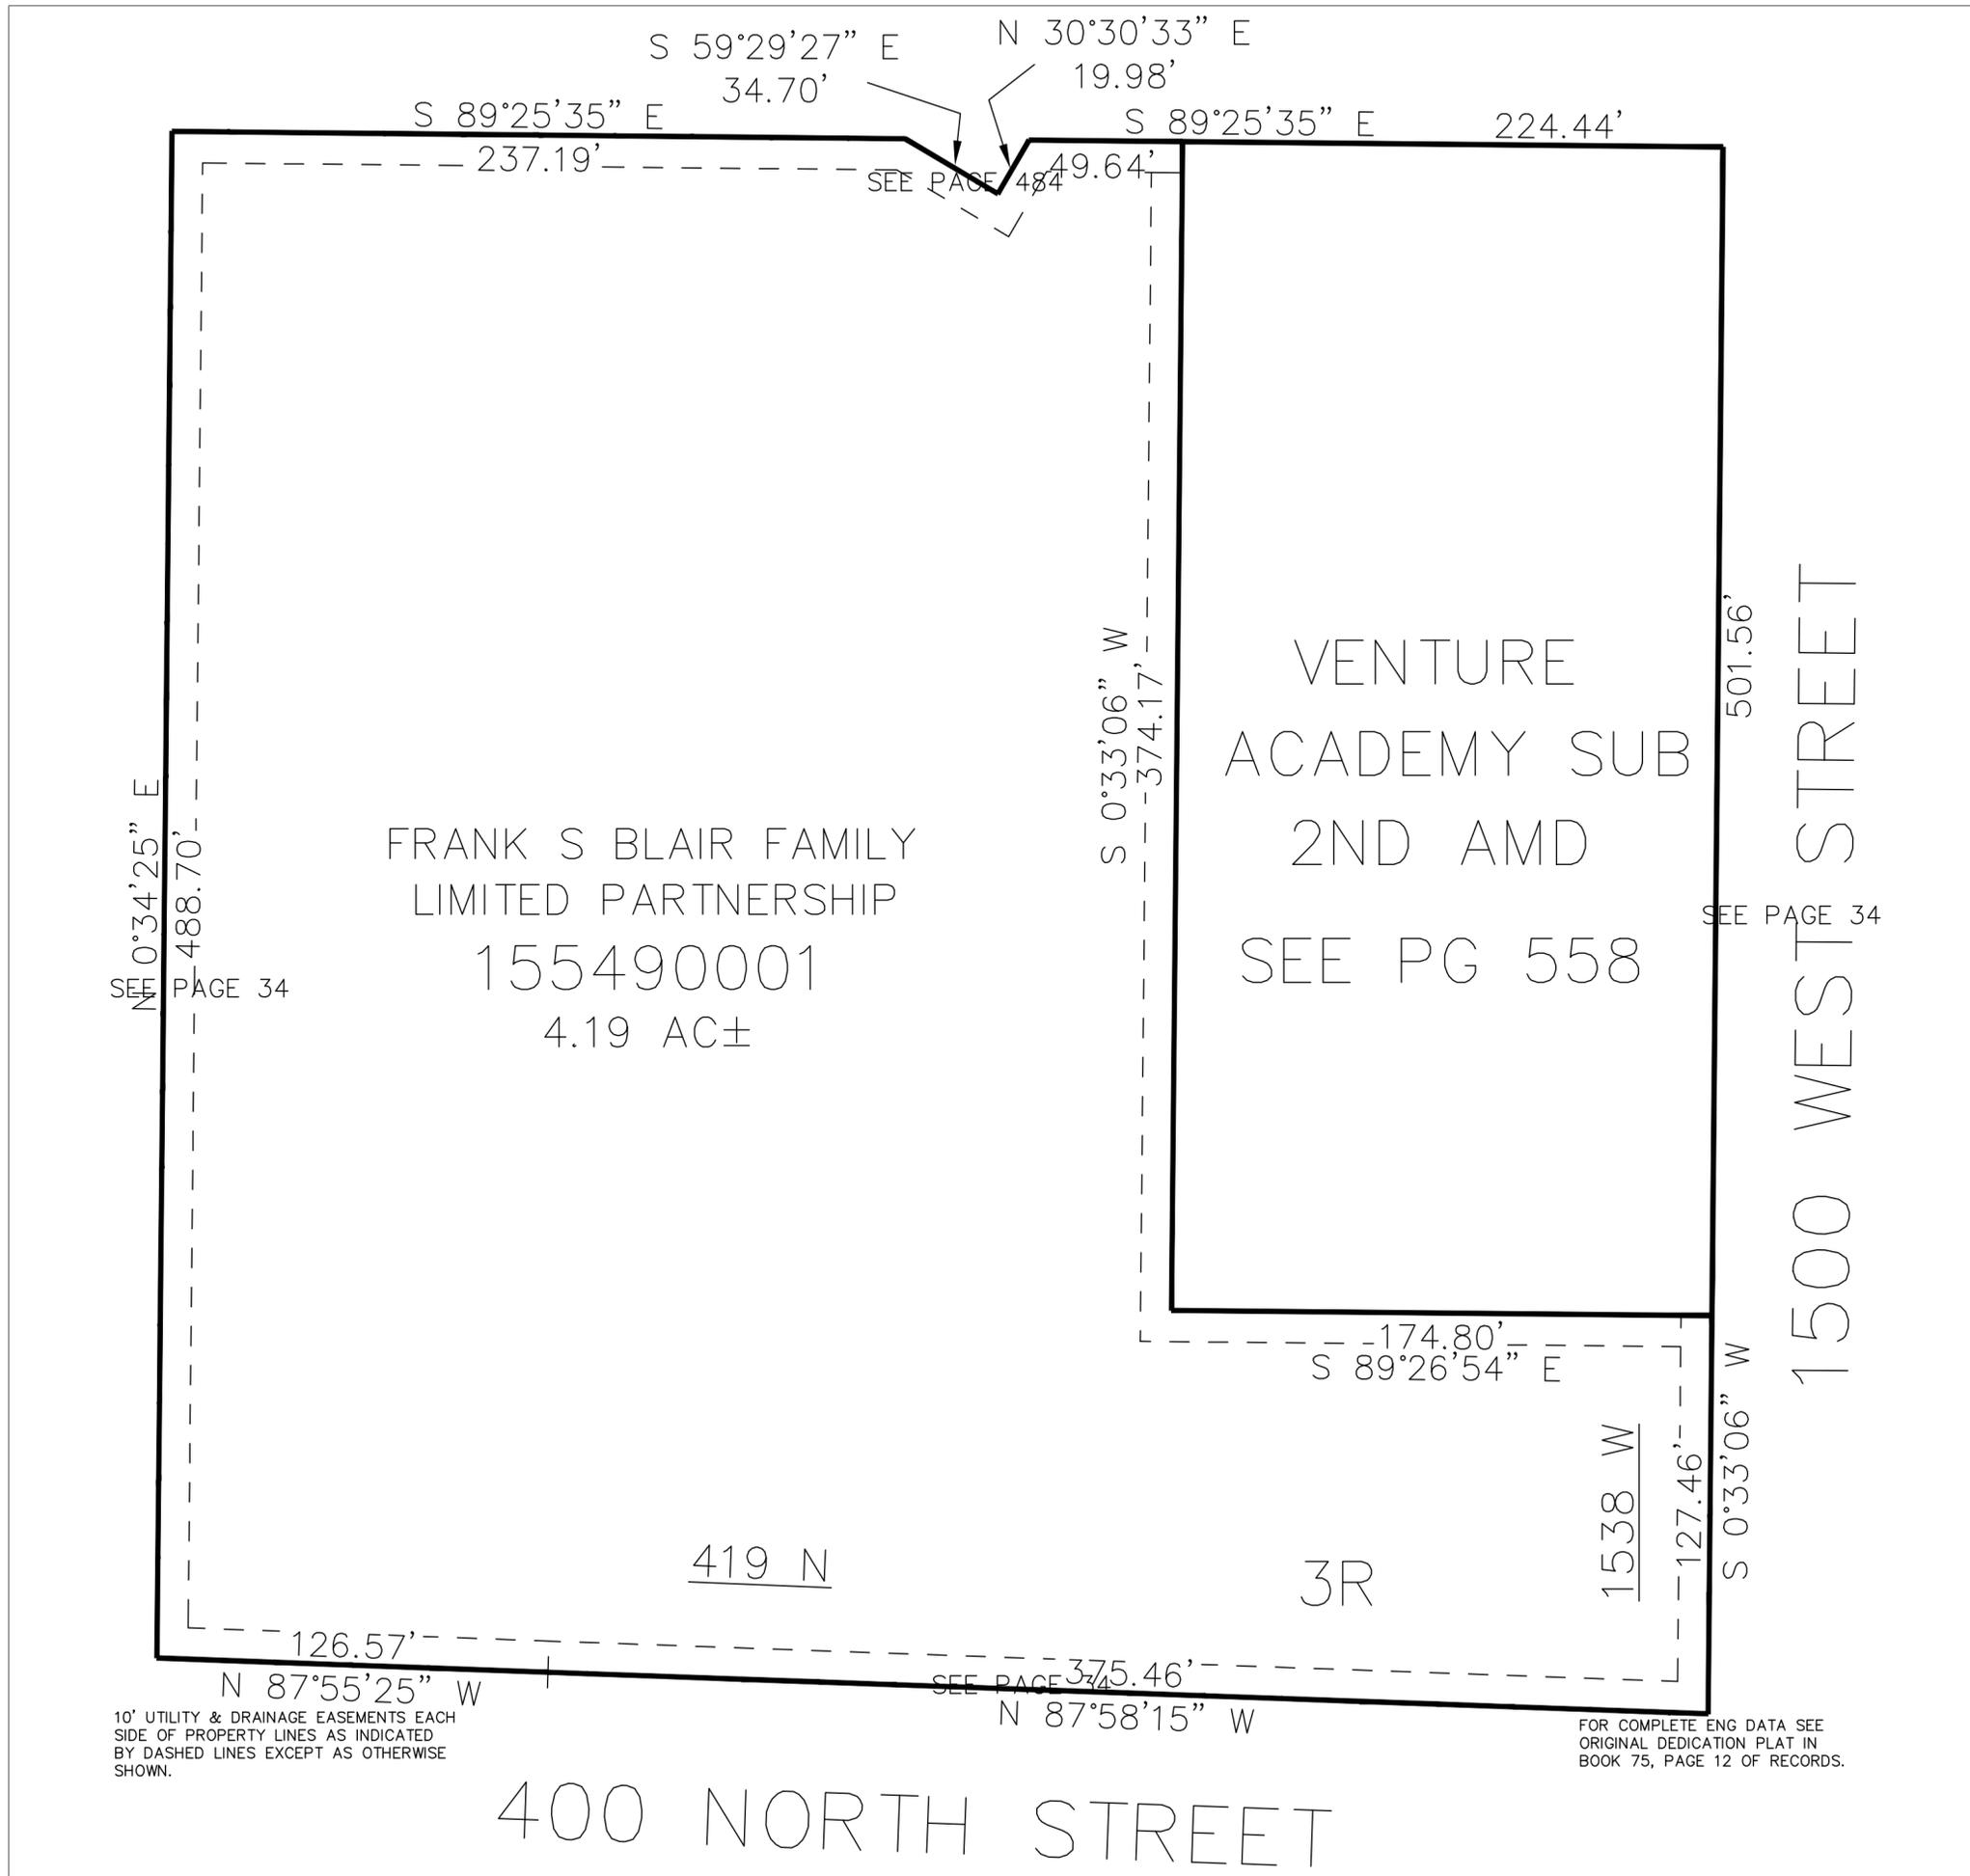

FRANK S BLAIR FAMILY
LIMITED PARTNERSHIP
155490001
4.19 AC±

VENTURE
ACADEMY SUB
2ND AMD
SEE PG 558

400 NORTH STREET

1500 WEST STREET

419 N

3R

1538 W

10' UTILITY & DRAINAGE EASEMENTS EACH
SIDE OF PROPERTY LINES AS INDICATED
BY DASHED LINES EXCEPT AS OTHERWISE
SHOWN.

FOR COMPLETE ENG DATA SEE
ORIGINAL DEDICATION PLAT IN
BOOK 75, PAGE 12 OF RECORDS.

N 0°34'25" E

488.70'

SEE PAGE 34

S 89°25'35" E

237.19'

S 59°29'27" E

34.70'

N 30°30'33" E

19.98'

S 89°25'35" E

224.44'

49.64'

SEE PAGE 484

S 0°33'06" W

374.17'

501.56'

SEE PAGE 34

S 89°26'54" E

174.80'

S 0°33'06" W

127.46'

N 87°55'25" W

126.57'

SEE PAGE 374

375.46'

N 87°58'15" W