


PART OF THE SW & NW 1/4, OF SECTION 12, T.6N., R.2W., S.L.B. & M.  
VENTURE ACADEMY SUBDIVISION 1ST AMENDMENT

IN MARRIOTT-SLATERVILLE CITY

TAXING UNIT: 361

SCALE 1" = 60'

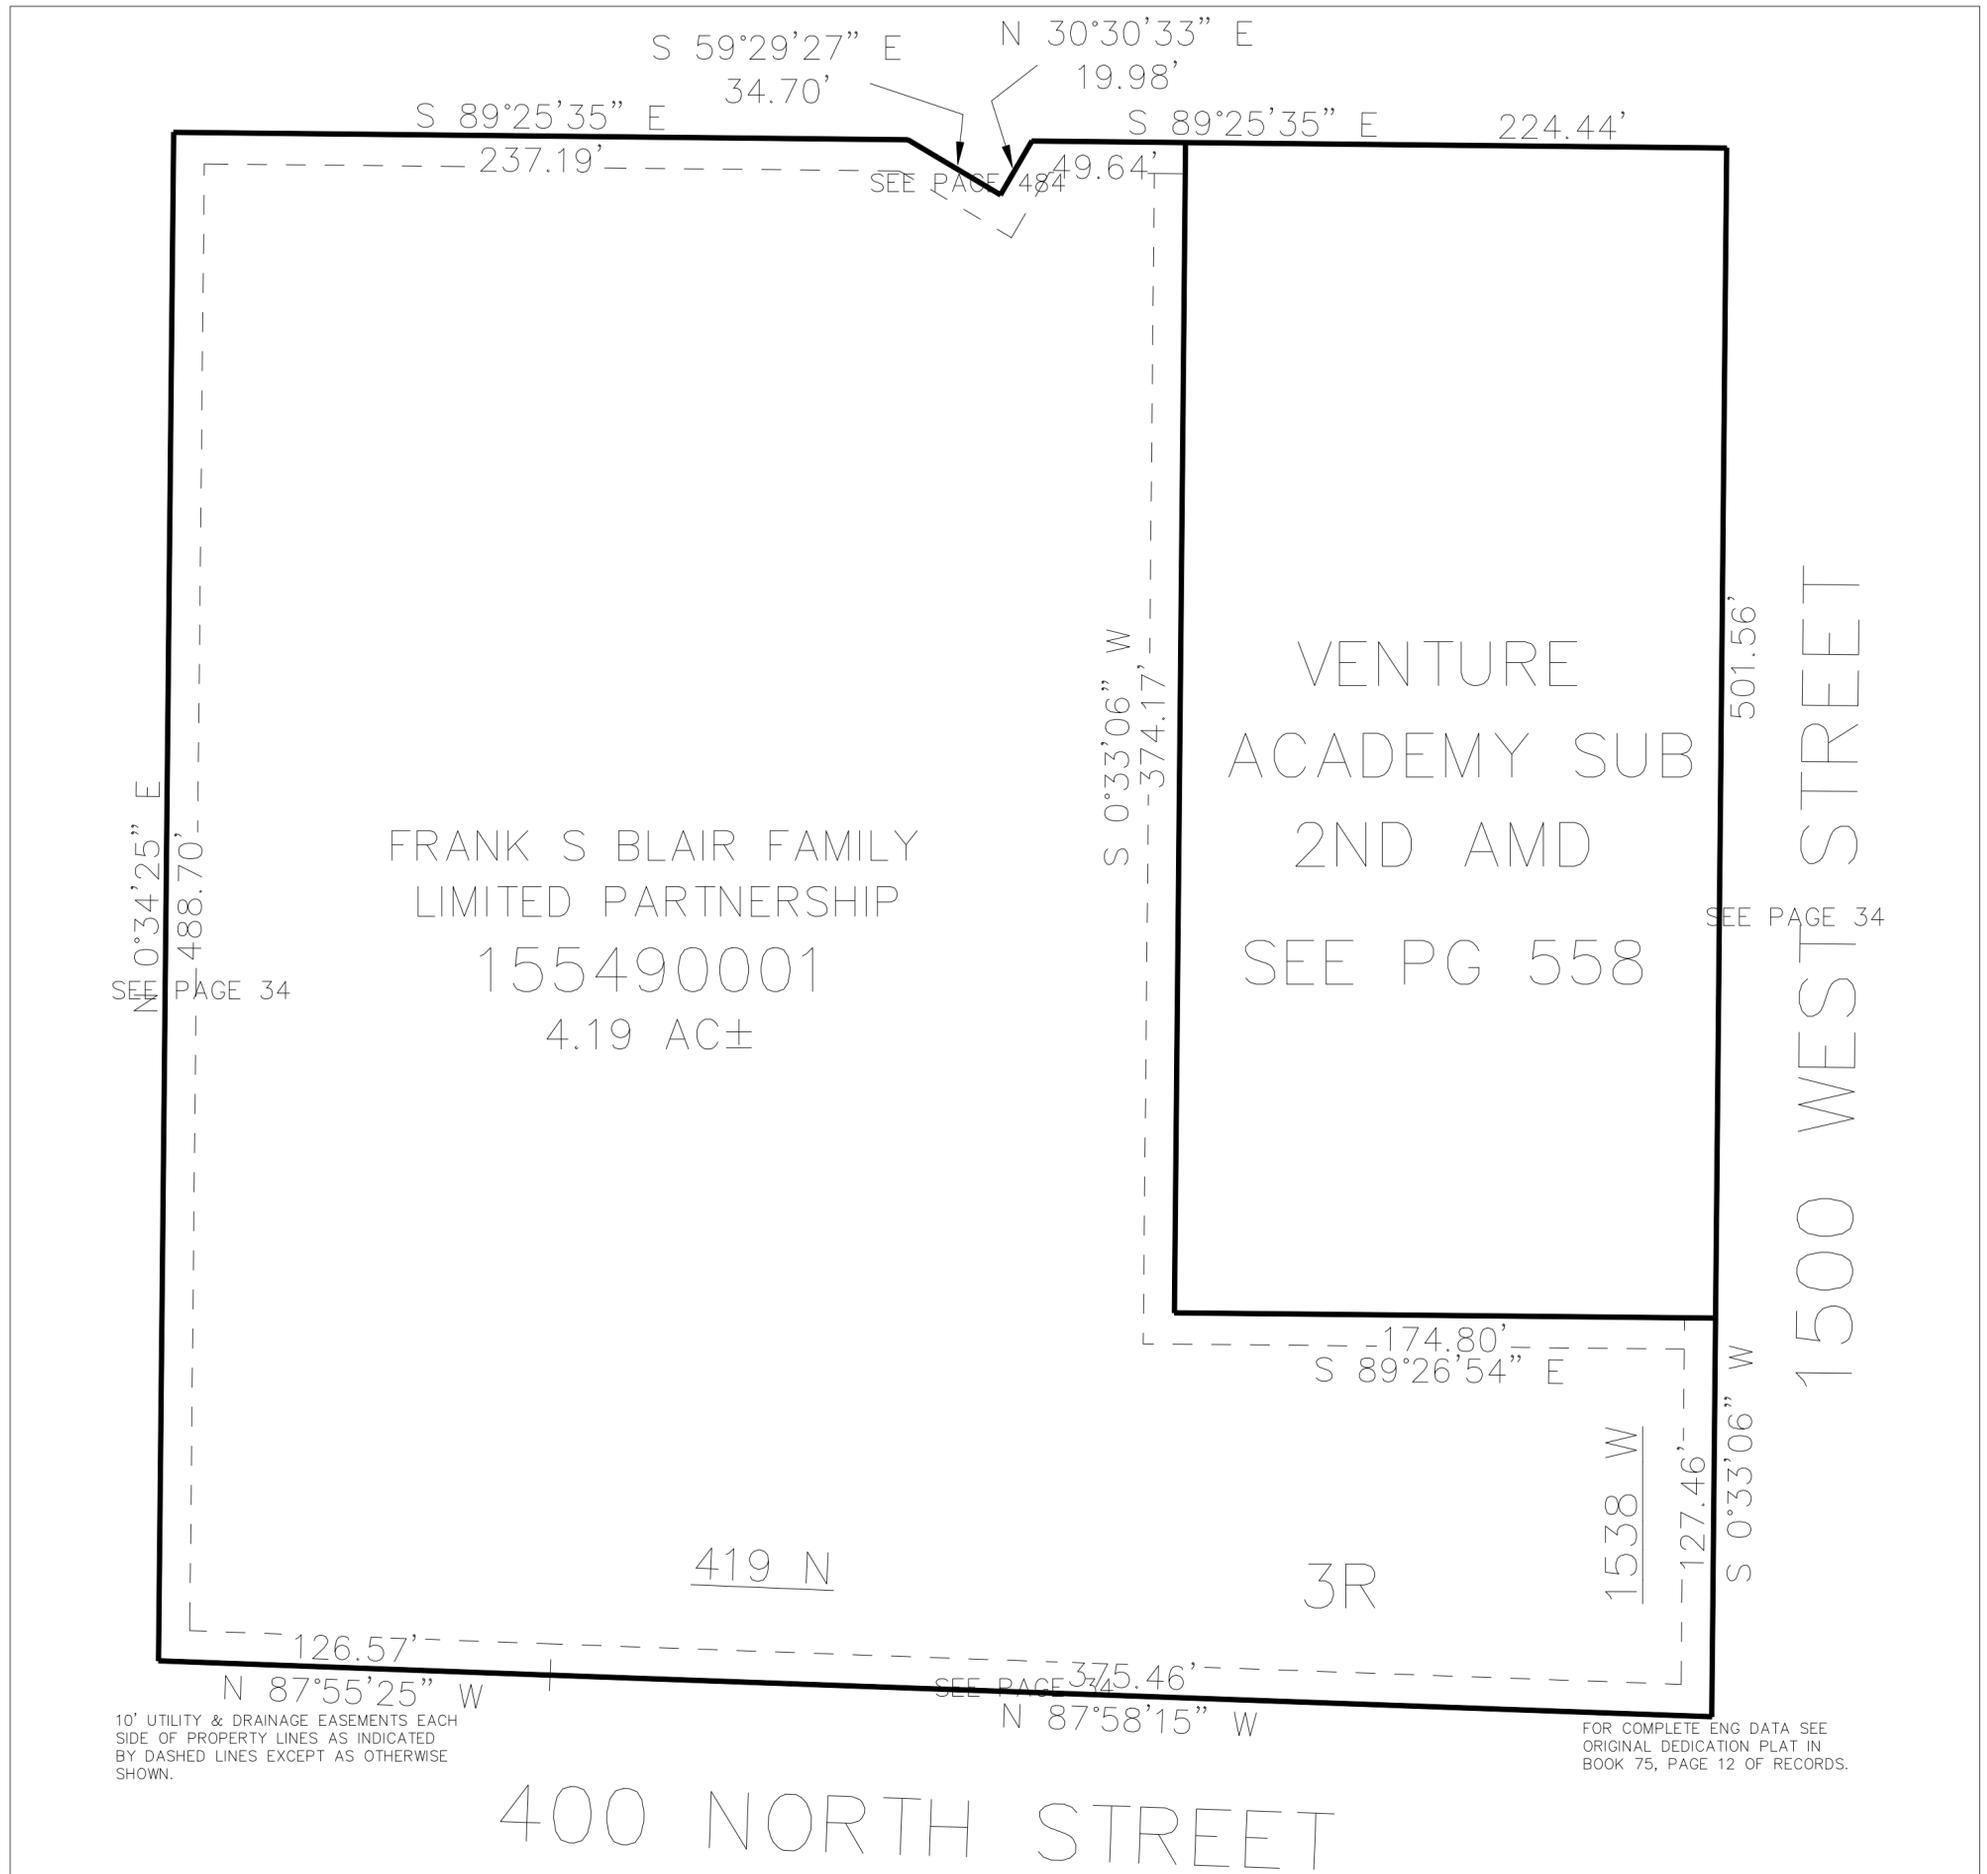

FRANK S BLAIR FAMILY  
LIMITED PARTNERSHIP  
155490001  
4.19 AC±

VENTURE  
ACADEMY SUB  
2ND AMD  
SEE PG 558

SEE PAGE 34  
N 0°34'25" E  
488.70'

SEE PAGE 34

10' UTILITY & DRAINAGE EASEMENTS EACH  
SIDE OF PROPERTY LINES AS INDICATED  
BY DASHED LINES EXCEPT AS OTHERWISE  
SHOWN.

FOR COMPLETE ENG DATA SEE  
ORIGINAL DEDICATION PLAT IN  
BOOK 75, PAGE 12 OF RECORDS.

400 NORTH STREET

1500 WEST STREET