

PART OF THE SW & NW 1/4, OF SECTION 12, T.6N., R.2W., S.L.B. & M.
VENTURE ACADEMY SUBDIVISION 1ST AMENDMENT

549

IN MARIOTT-SLATERVILLE CITY


TAXING UNIT: 361

SCALE 1" = 60'

SEE PAGE 484

SEE PAGE 34

SEE PAGE 34

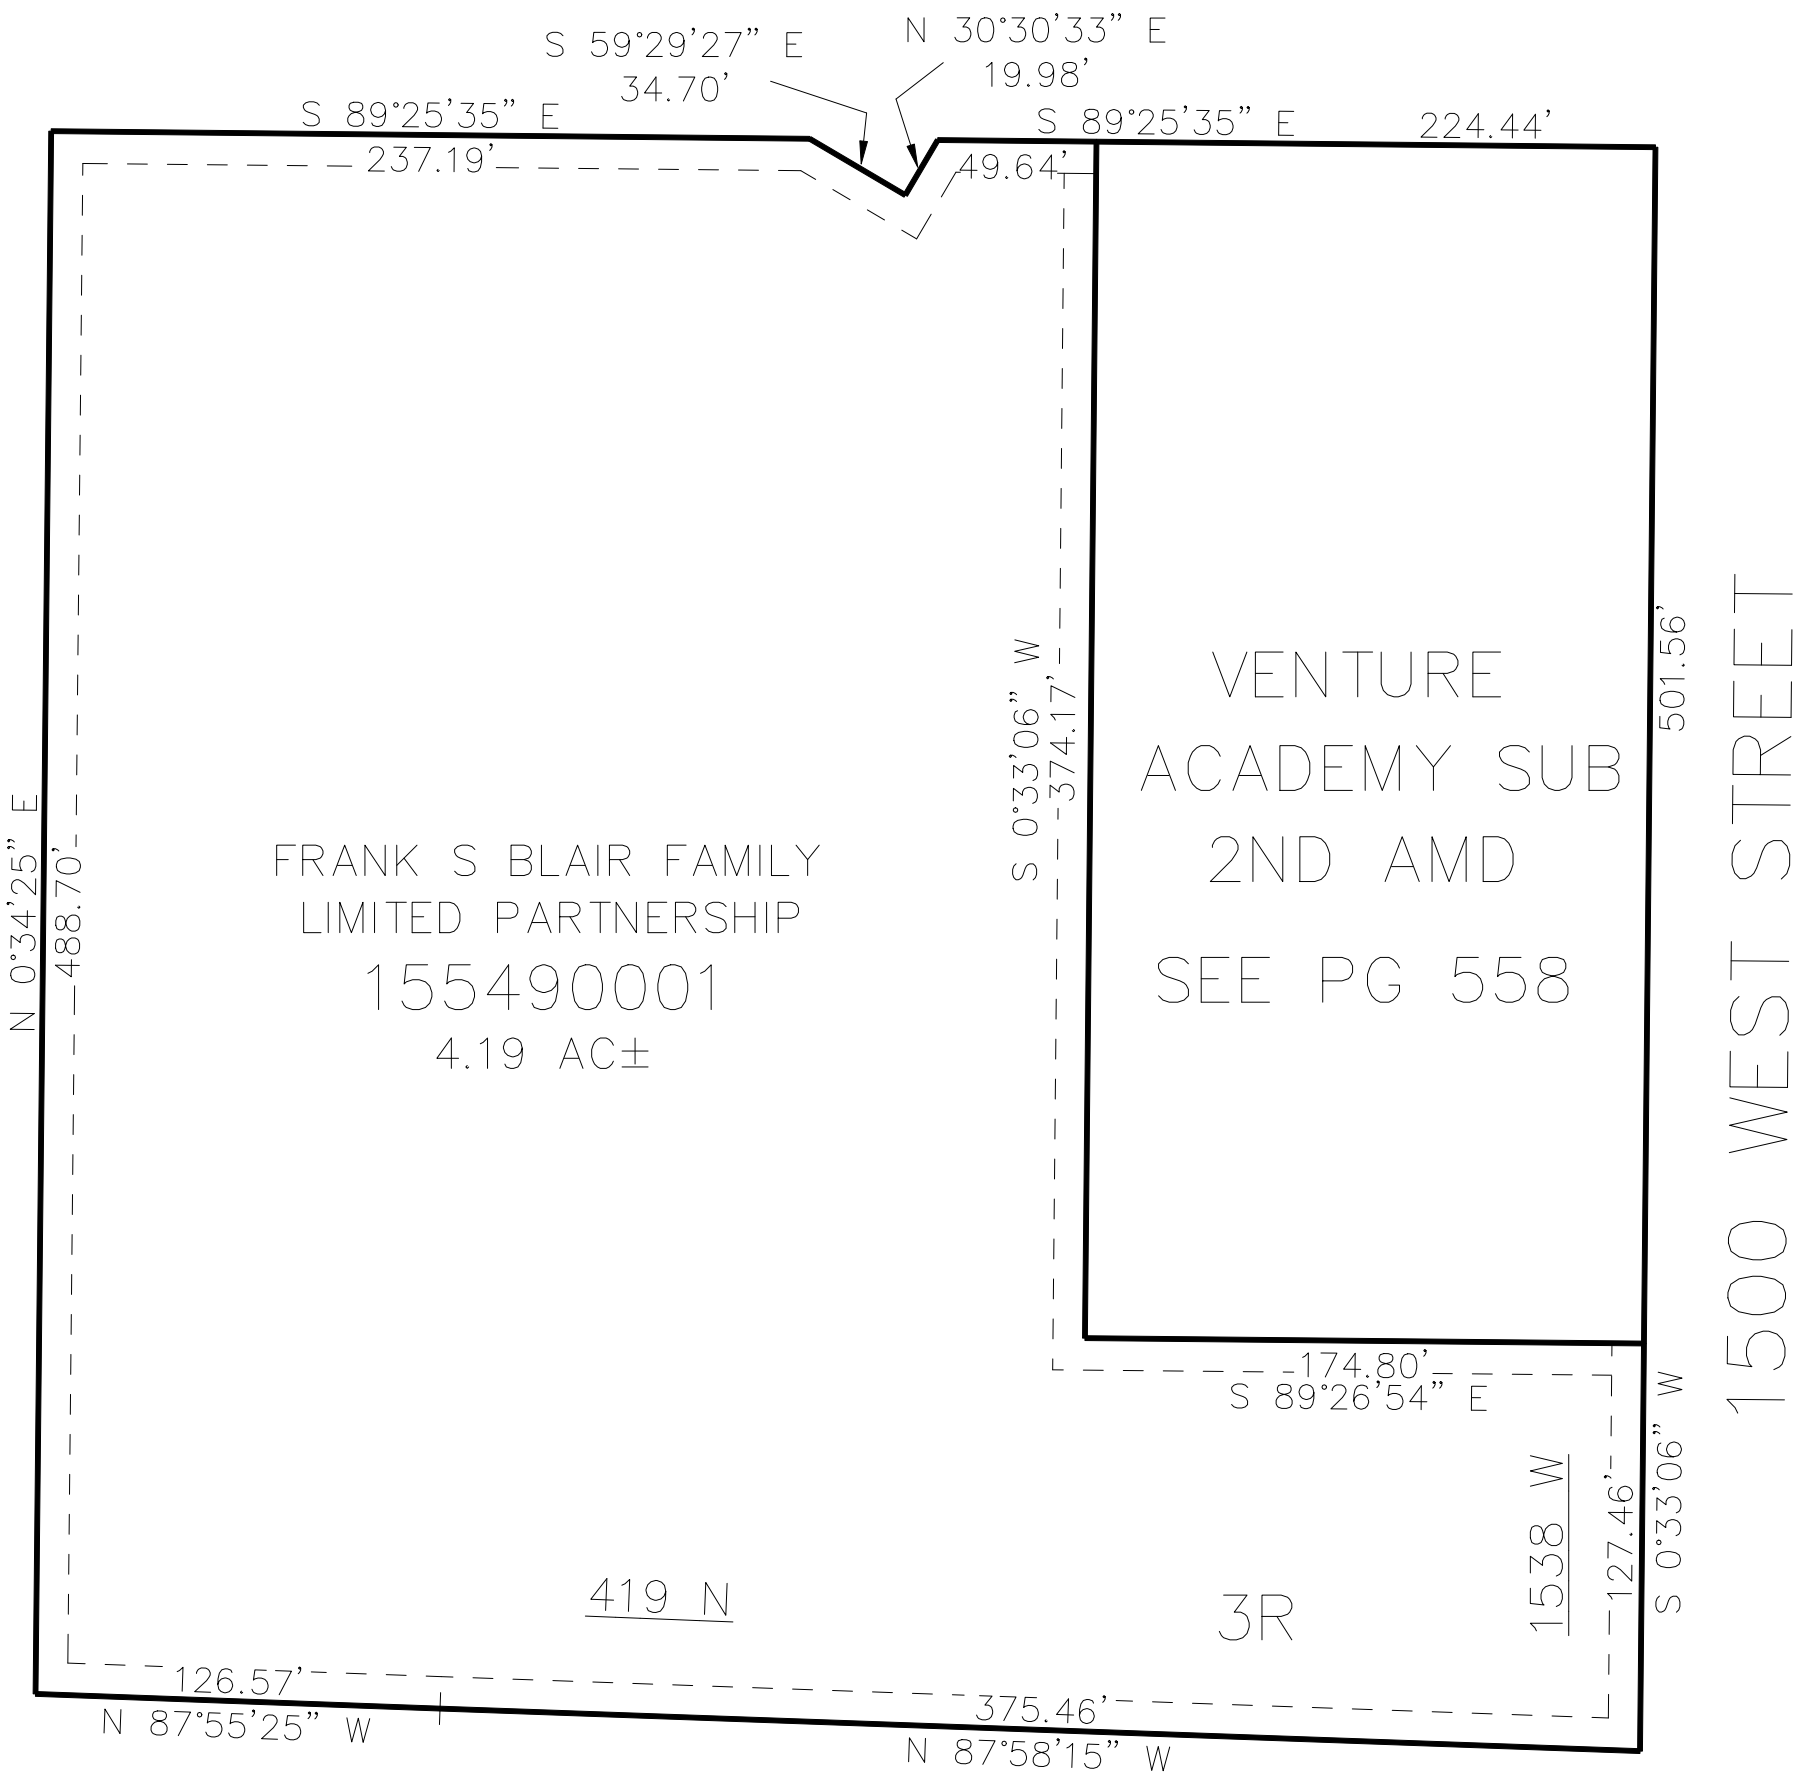

400 NORTH STREET

1500 WEST STREET

SEE PAGE 34

10' UTILITY & DRAINAGE EASEMENTS EACH
SIDE OF PROPERTY LINES AS INDICATED
BY DASHED LINES EXCEPT AS OTHERWISE
SHOWN.

FOR COMPLETE ENG DATA SEE
ORIGINAL DEDICATION PLAT IN
BOOK 75, PAGE 12 OF RECORDS.