

PART OF THE SW.1/4, OF SECTION 35, T.6N., R.2W., S.L.B. & M.

REX HARTMAN SUBDIVISION

IN WEST HAVEN CITY

TAXING UNIT: 291


SCALE 1" = 30'

SEE PAGE 409

3075 SOUTH ST

SEE PAGE 94

SEE PAGE 94

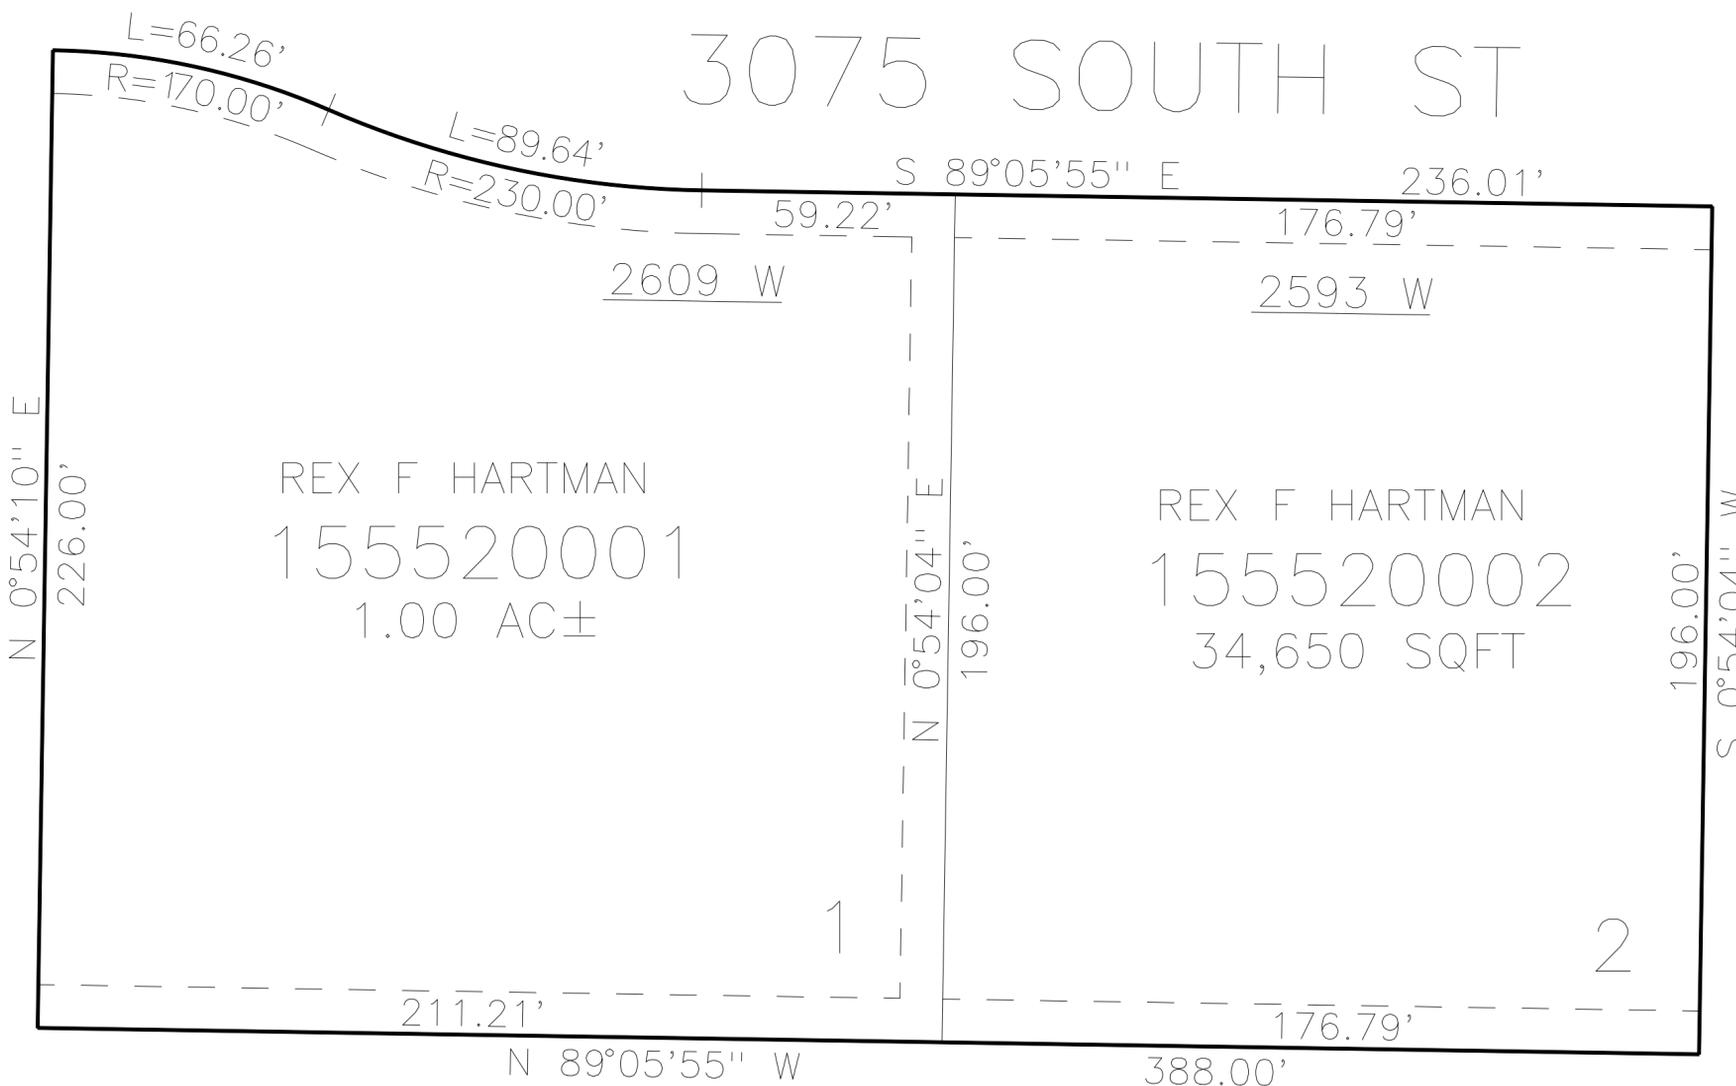

REX F HARTMAN
 155520001
 1.00 AC±

REX F HARTMAN
 155520002
 34,650 SQFT

1

2

SEE PAGE 94-1

10' UTILITY & DRAINAGE EASEMENTS EACH
 SIDE OF PROPERTY LINES AS INDICATED
 BY DASHED LINES EXCEPT AS OTHERWISE
 SHOWN.

FOR COMPLETE ENG DATA SEE
 ORIGINAL DEDICATION PLAT IN
 BOOK 75, PAGE 57 OF RECORDS.