

PART OF THE SW1/4, OF SECTION 28, T.6N., R.2W., S.L.B. & M.

554


# BLUE ACRES SUBDIVISION PHASE 2

IN WEBER COUNTY

TAXING UNIT: 514

SCALE 1" = 40'

SEE PAGE 78-3

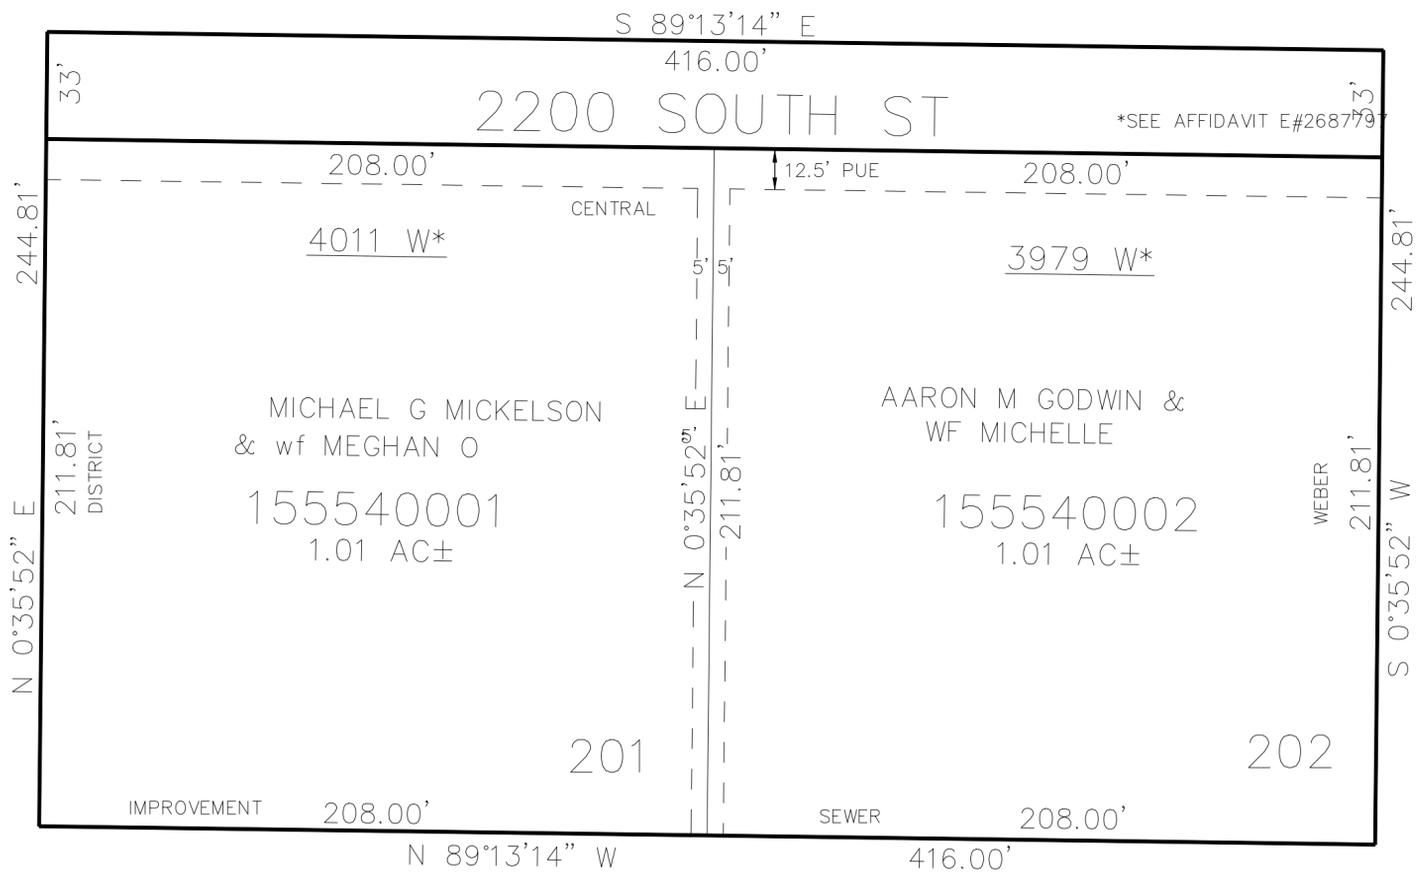

SEE PAGE 78-3

SEE PAGE 78-3

SEE PAGE 78-3

12.5' UTILITY & DRAINAGE EASEMENTS EACH SIDE OF PROPERTY LINES AS INDICATED BY DASHED LINES EXCEPT AS OTHERWISE SHOWN.

FOR COMPLETE ENG DATA SEE ORIGINAL DEDICATION PLAT IN BOOK 75, PAGE 80 OF RECORDS. SEE AFFIDAVIT E#2691889 FOR BEGINNING POINT