

PART OF THE NW.1/4, OF SECTION 34, T.6N., R.2W., S.L.B. & M.
RESUBDIVISION OF LOT 88 WINDSOR FARMS SUBDIVISION PHASE 2

IN WEST HAVEN CITY


TAXING UNIT: 280

SCALE 1" = 80'

SEE PAGE 92

2550 SOUTH ST

SEE PAGE 92

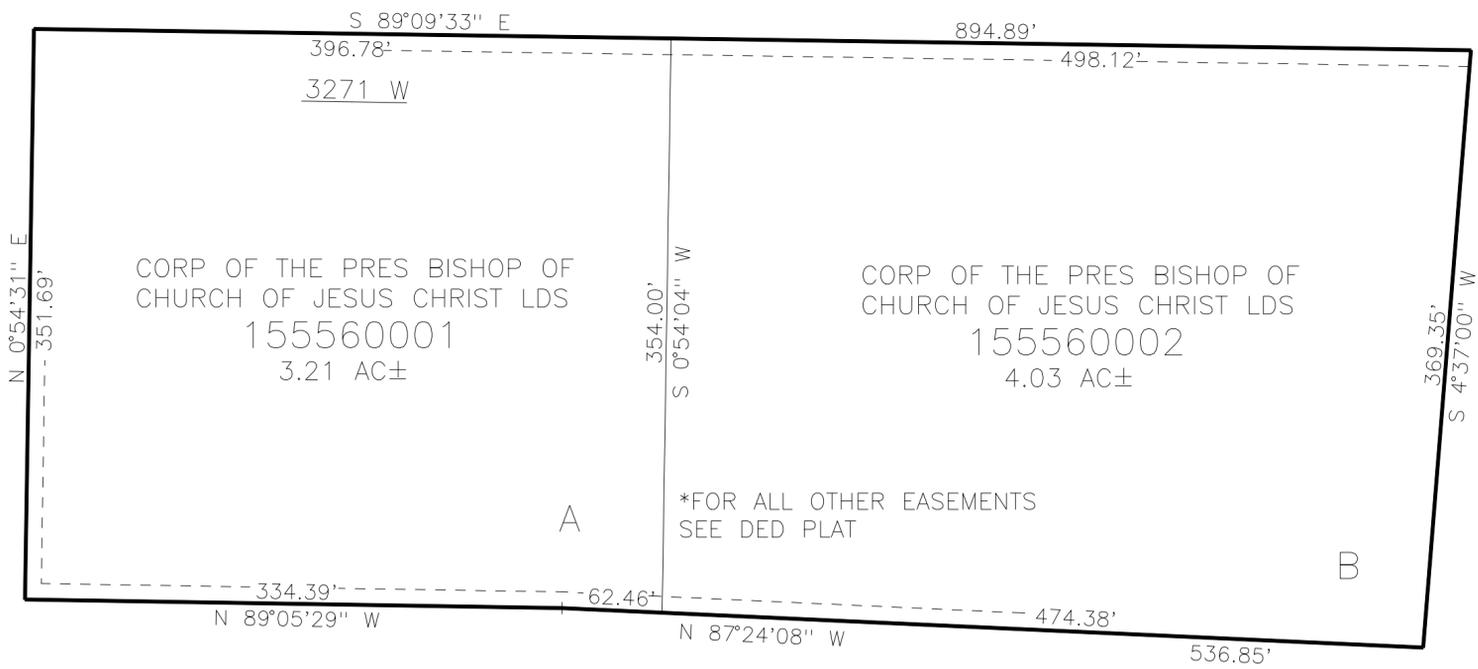

SEE PAGE 92

SEE PAGE 406

10' UTILITY & DRAINAGE EASEMENTS EACH SIDE OF PROPERTY LINES AS INDICATED BY DASHED LINES EXCEPT AS OTHERWISE SHOWN.

FOR COMPLETE ENG DATA SEE ORIGINAL DEDICATION PLAT IN BOOK 76, PAGE 11 OF RECORDS.