

PART OF THE NE.1/4, OF SECTION 16, T.6N., R.2W., S.L.B. & M.

557


SHANE DOUGLAS SUBDIVISION

IN WEBER COUNTY

TAXING UNIT: 516

SCALE 1" = 30'

SEE PAGE 44

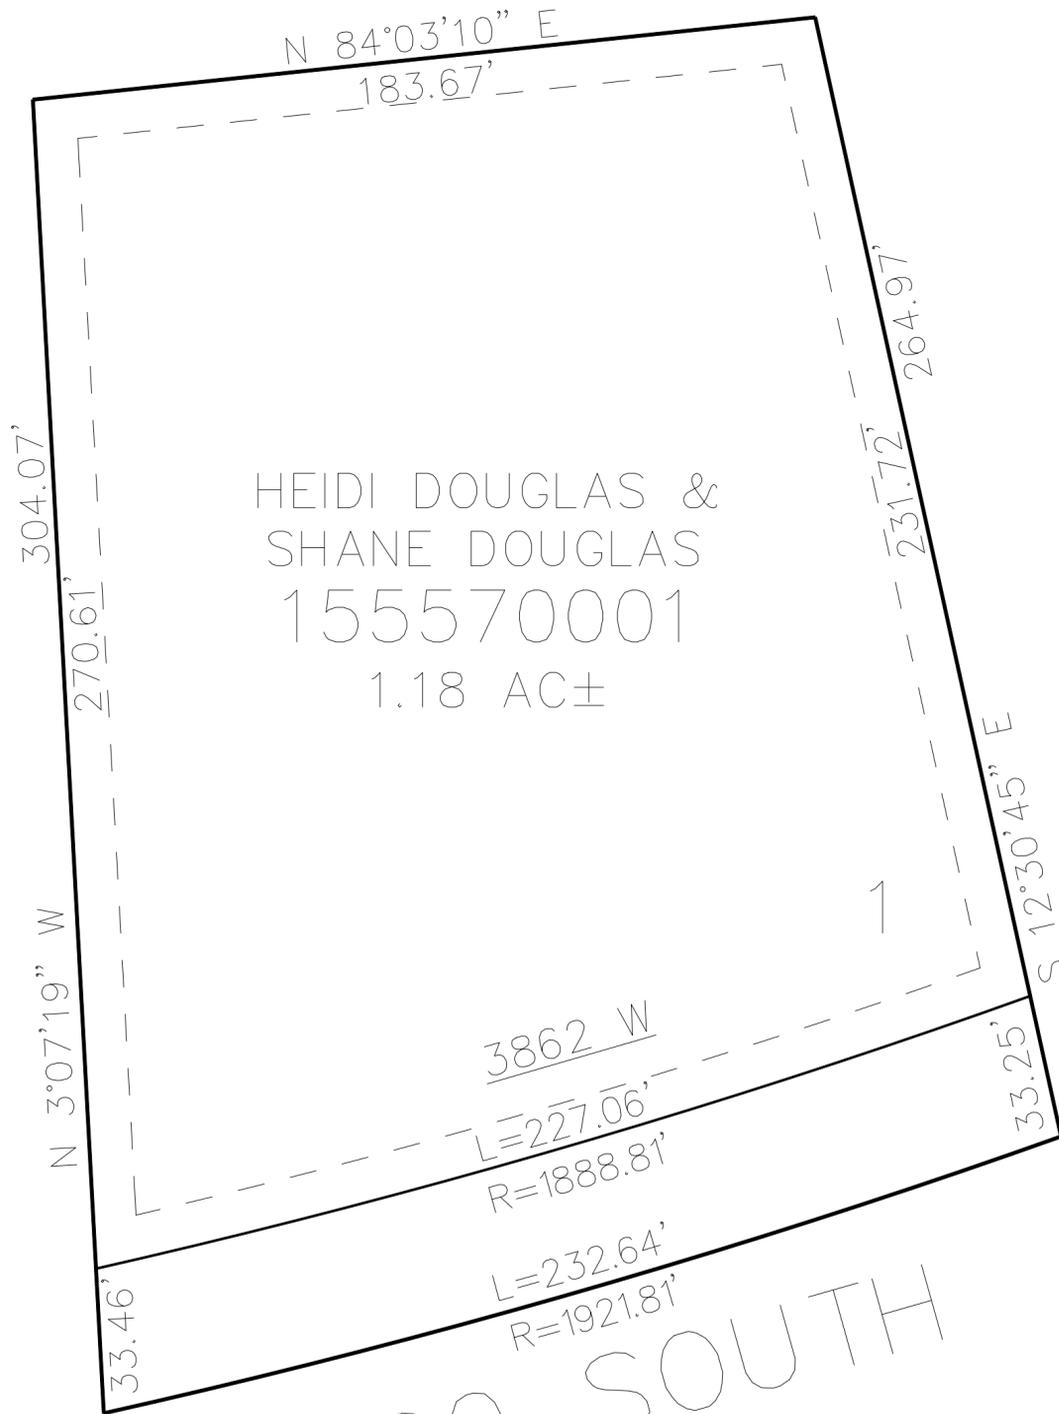

HEIDI DOUGLAS &
SHANE DOUGLAS
155570001
1.18 AC±

SEE PAGE 44

SEE PAGE 47

400 SOUTH

10' UTILITY & DRAINAGE EASEMENTS EACH SIDE OF PROPERTY LINES AS INDICATED BY DASHED LINES EXCEPT AS OTHERWISE SHOWN.

FOR COMPLETE ENG DATA SEE ORIGINAL DEDICATION PLAT IN BOOK 76, PAGE 15 OF RECORDS.

SEE PAGE 44