

PART OF THE SW.1/4, OF SECTION 28, T.6N., R.2W., S.L.B. & M.

559

BLUE ACRES SUBDIVISION PHASE 3


IN WEBER COUNTY

TAXING UNIT: 377

SCALE 1" = 30'

SEE PAGE 78-4

2200 SOUTH STREET

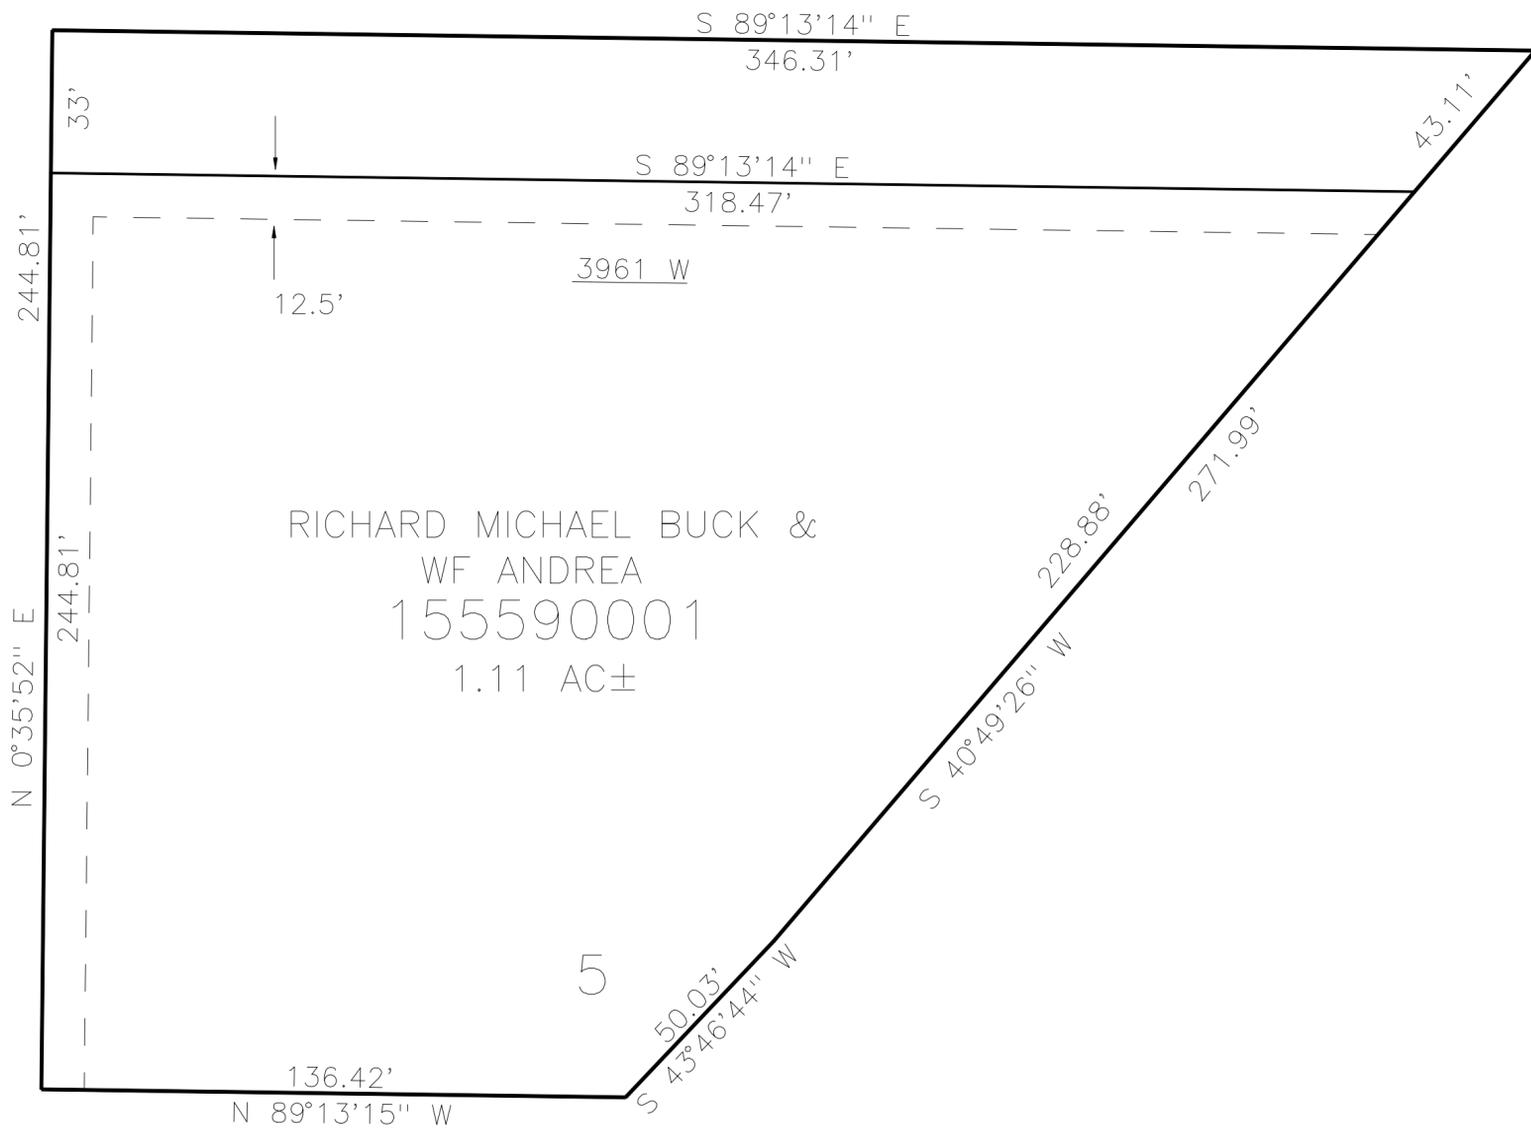

RICHARD MICHAEL BUCK &
 WF ANDREA
 155590001
 1.11 AC±

10' UTILITY & DRAINAGE EASEMENTS EACH
 SIDE OF PROPERTY LINES AS INDICATED
 BY DASHED LINES EXCEPT AS OTHERWISE
 SHOWN.

SEE PAGE 78-3

FOR COMPLETE ENG DATA SEE
 ORIGINAL DEDICATION PLAT IN
 BOOK 76, PAGE 48 OF RECORDS.