

PART OF THE NE.1/4, OF SECTION 20, T.6N., R.2W., S.L.B. & M.
VAL'S SUBDIVISION 1ST AMENDMENT TO LOT 7


566

TAXING UNIT: 531

IN WEBER COUNTY
SCALE 1" = 30'

SEE PAGE 165

1350 SOUTH

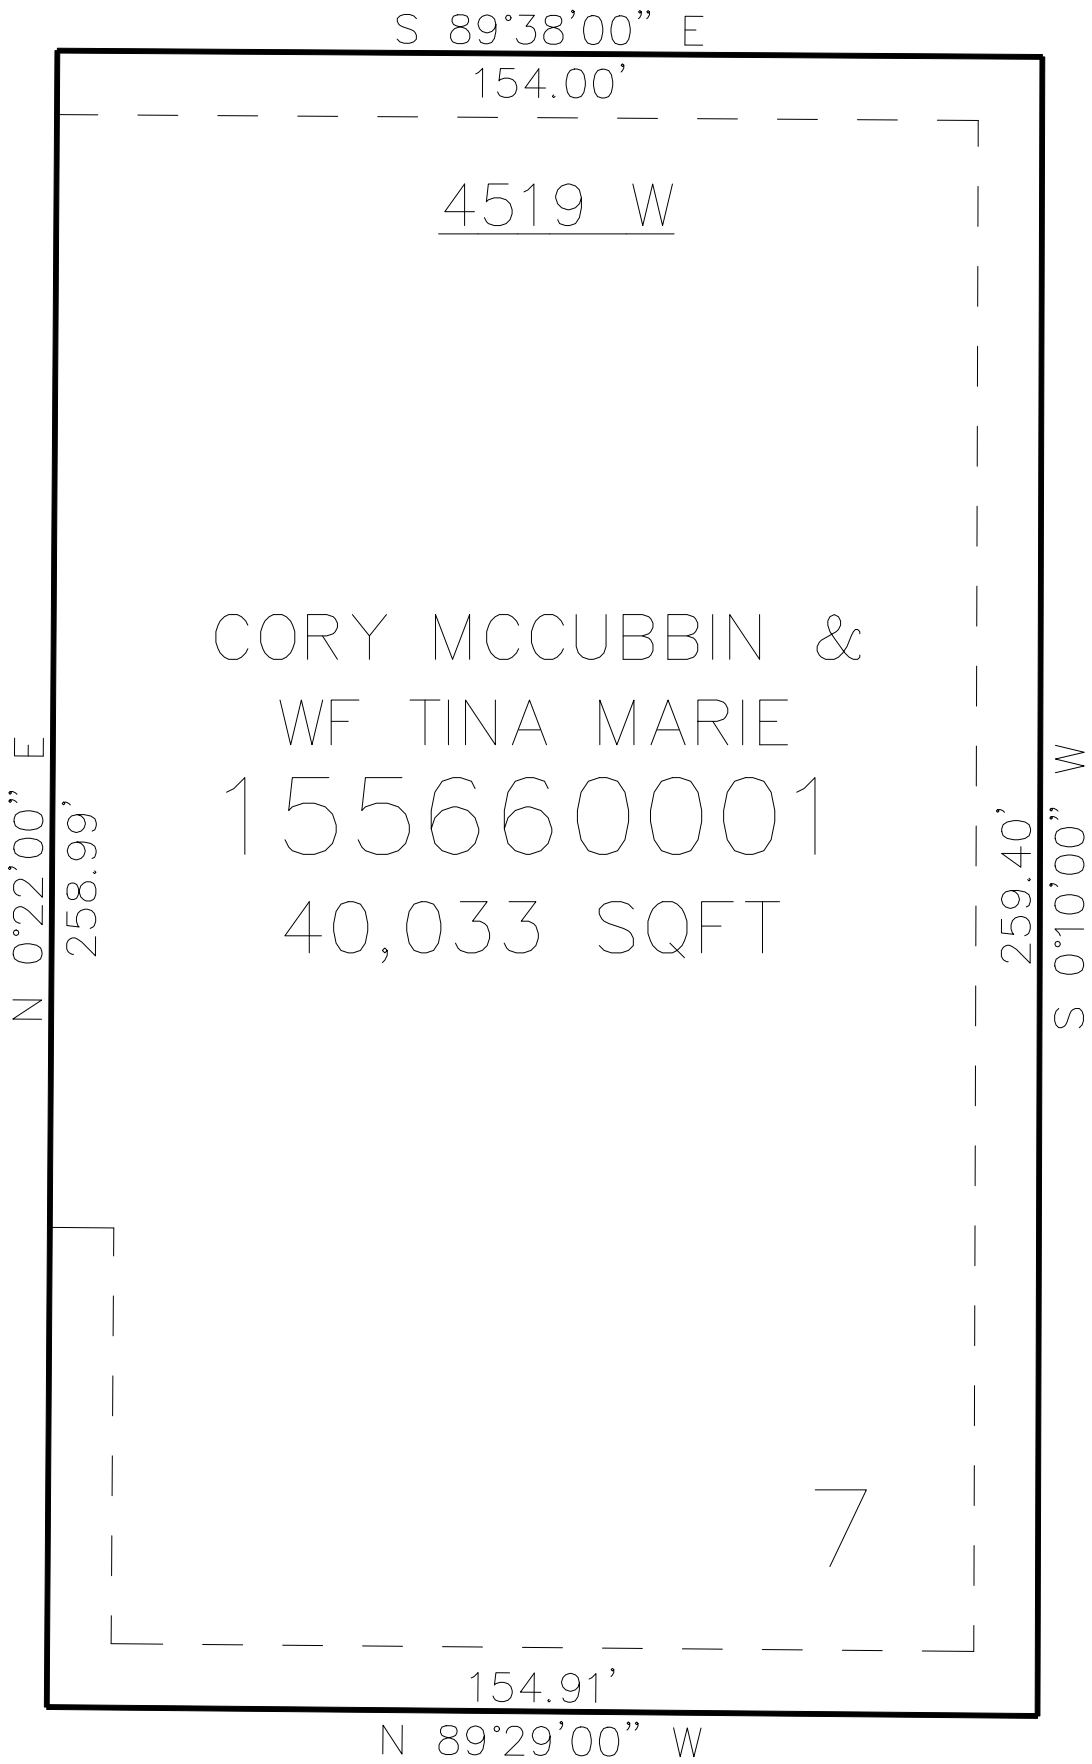

SEE PAGE 165

SEE PAGE 55

SEE PAGE 55

10' UTILITY & DRAINAGE EASEMENTS EACH
SIDE OF PROPERTY LINES AS INDICATED
BY DASHED LINES EXCEPT AS OTHERWISE
SHOWN.

FOR COMPLETE ENG DATA SEE
ORIGINAL DEDICATION PLAT IN
BOOK 77, PAGE 2 OF RECORDS.