

PART OF THE NE.1/4, OF SECTION 20, T.6N., R.2W., S.L.B. & M.
VAL'S SUBDIVISION 1ST AMENDMENT TO LOT 7


566

TAXING UNIT: 531

IN WEBER COUNTY
SCALE 1" = 30'

SEE PAGE 165

1350 SOUTH

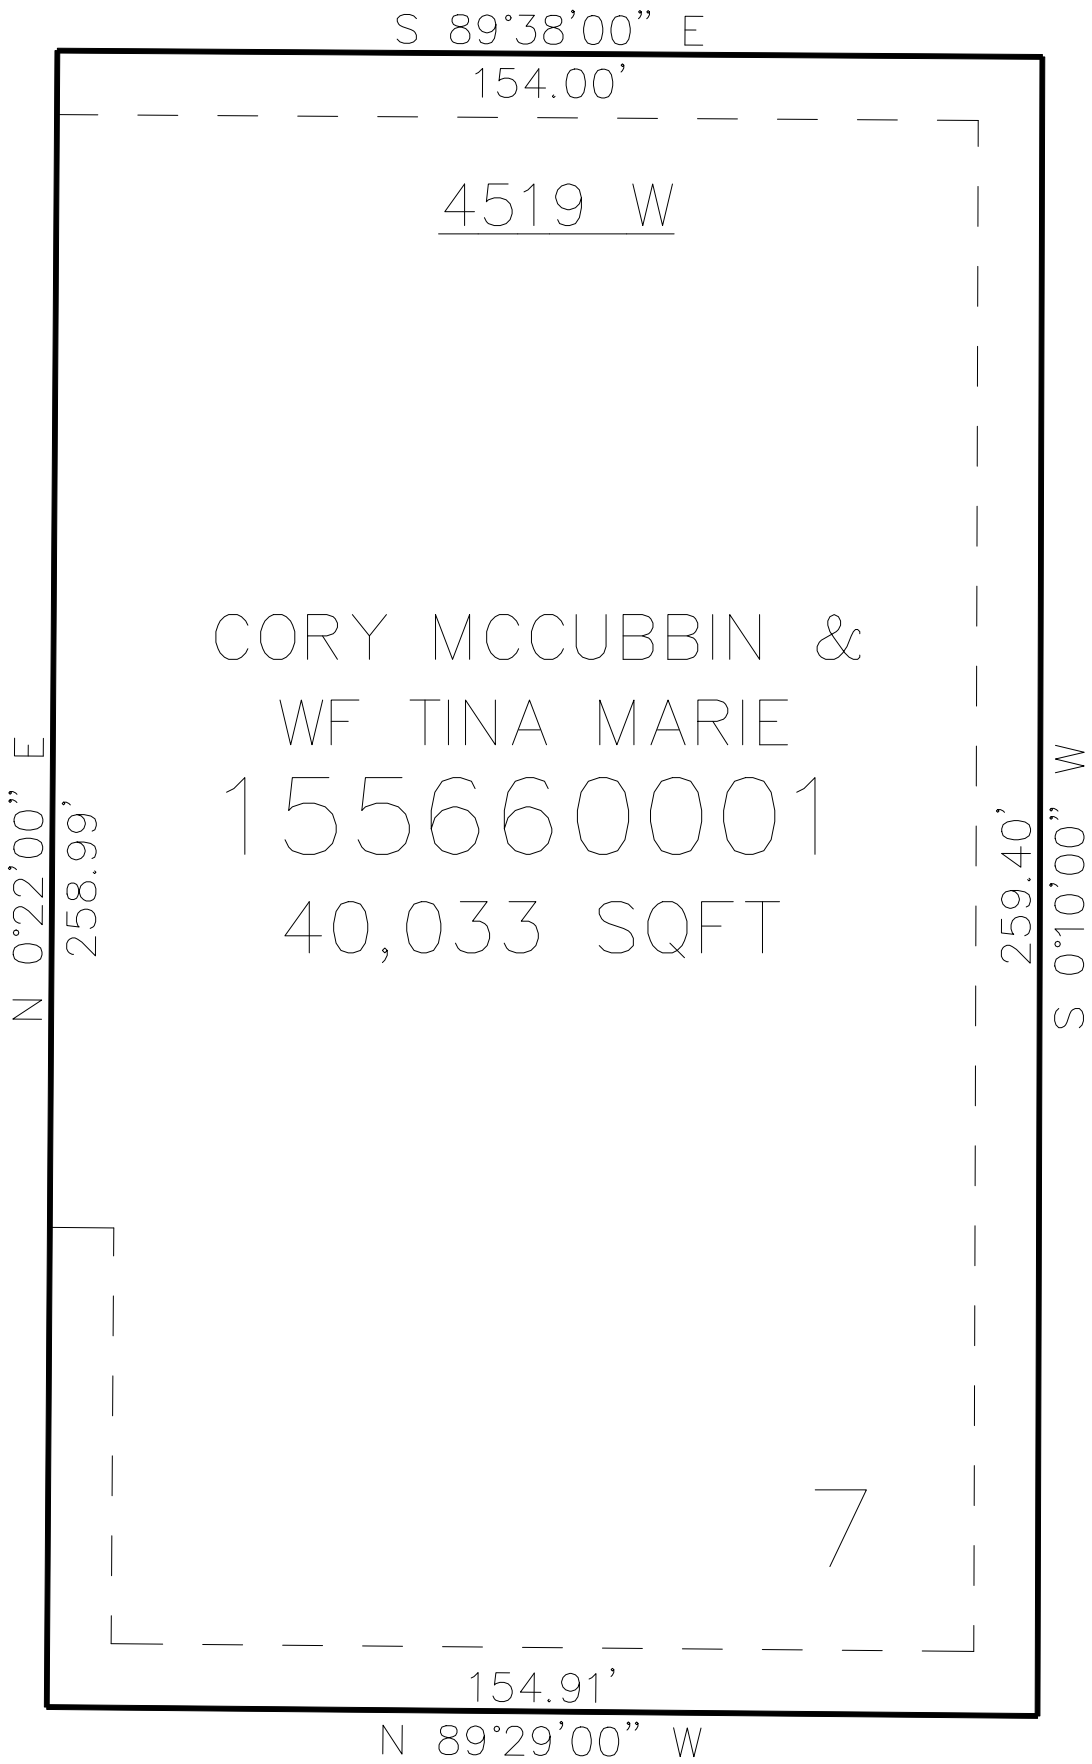

SEE PAGE 165

SEE PAGE 55

10' UTILITY & DRAINAGE EASEMENTS EACH
SIDE OF PROPERTY LINES AS INDICATED
BY DASHED LINES EXCEPT AS OTHERWISE
SHOWN.

SEE PAGE 55

FOR COMPLETE ENG DATA SEE
ORIGINAL DEDICATION PLAT IN
BOOK 77, PAGE 2 OF RECORDS.