

PART OF THE NW. 1/4, OF SECTION 26, T.6N., R.2W., S.L.B. & M.
COLBY CREEK ESTATES SUBDIVISION PHASE 1

576


IN WEST HAVEN CITY

TAXING UNIT: 277

SCALE 1" = 60'

SEE PAGE 75

2700 WEST STREET

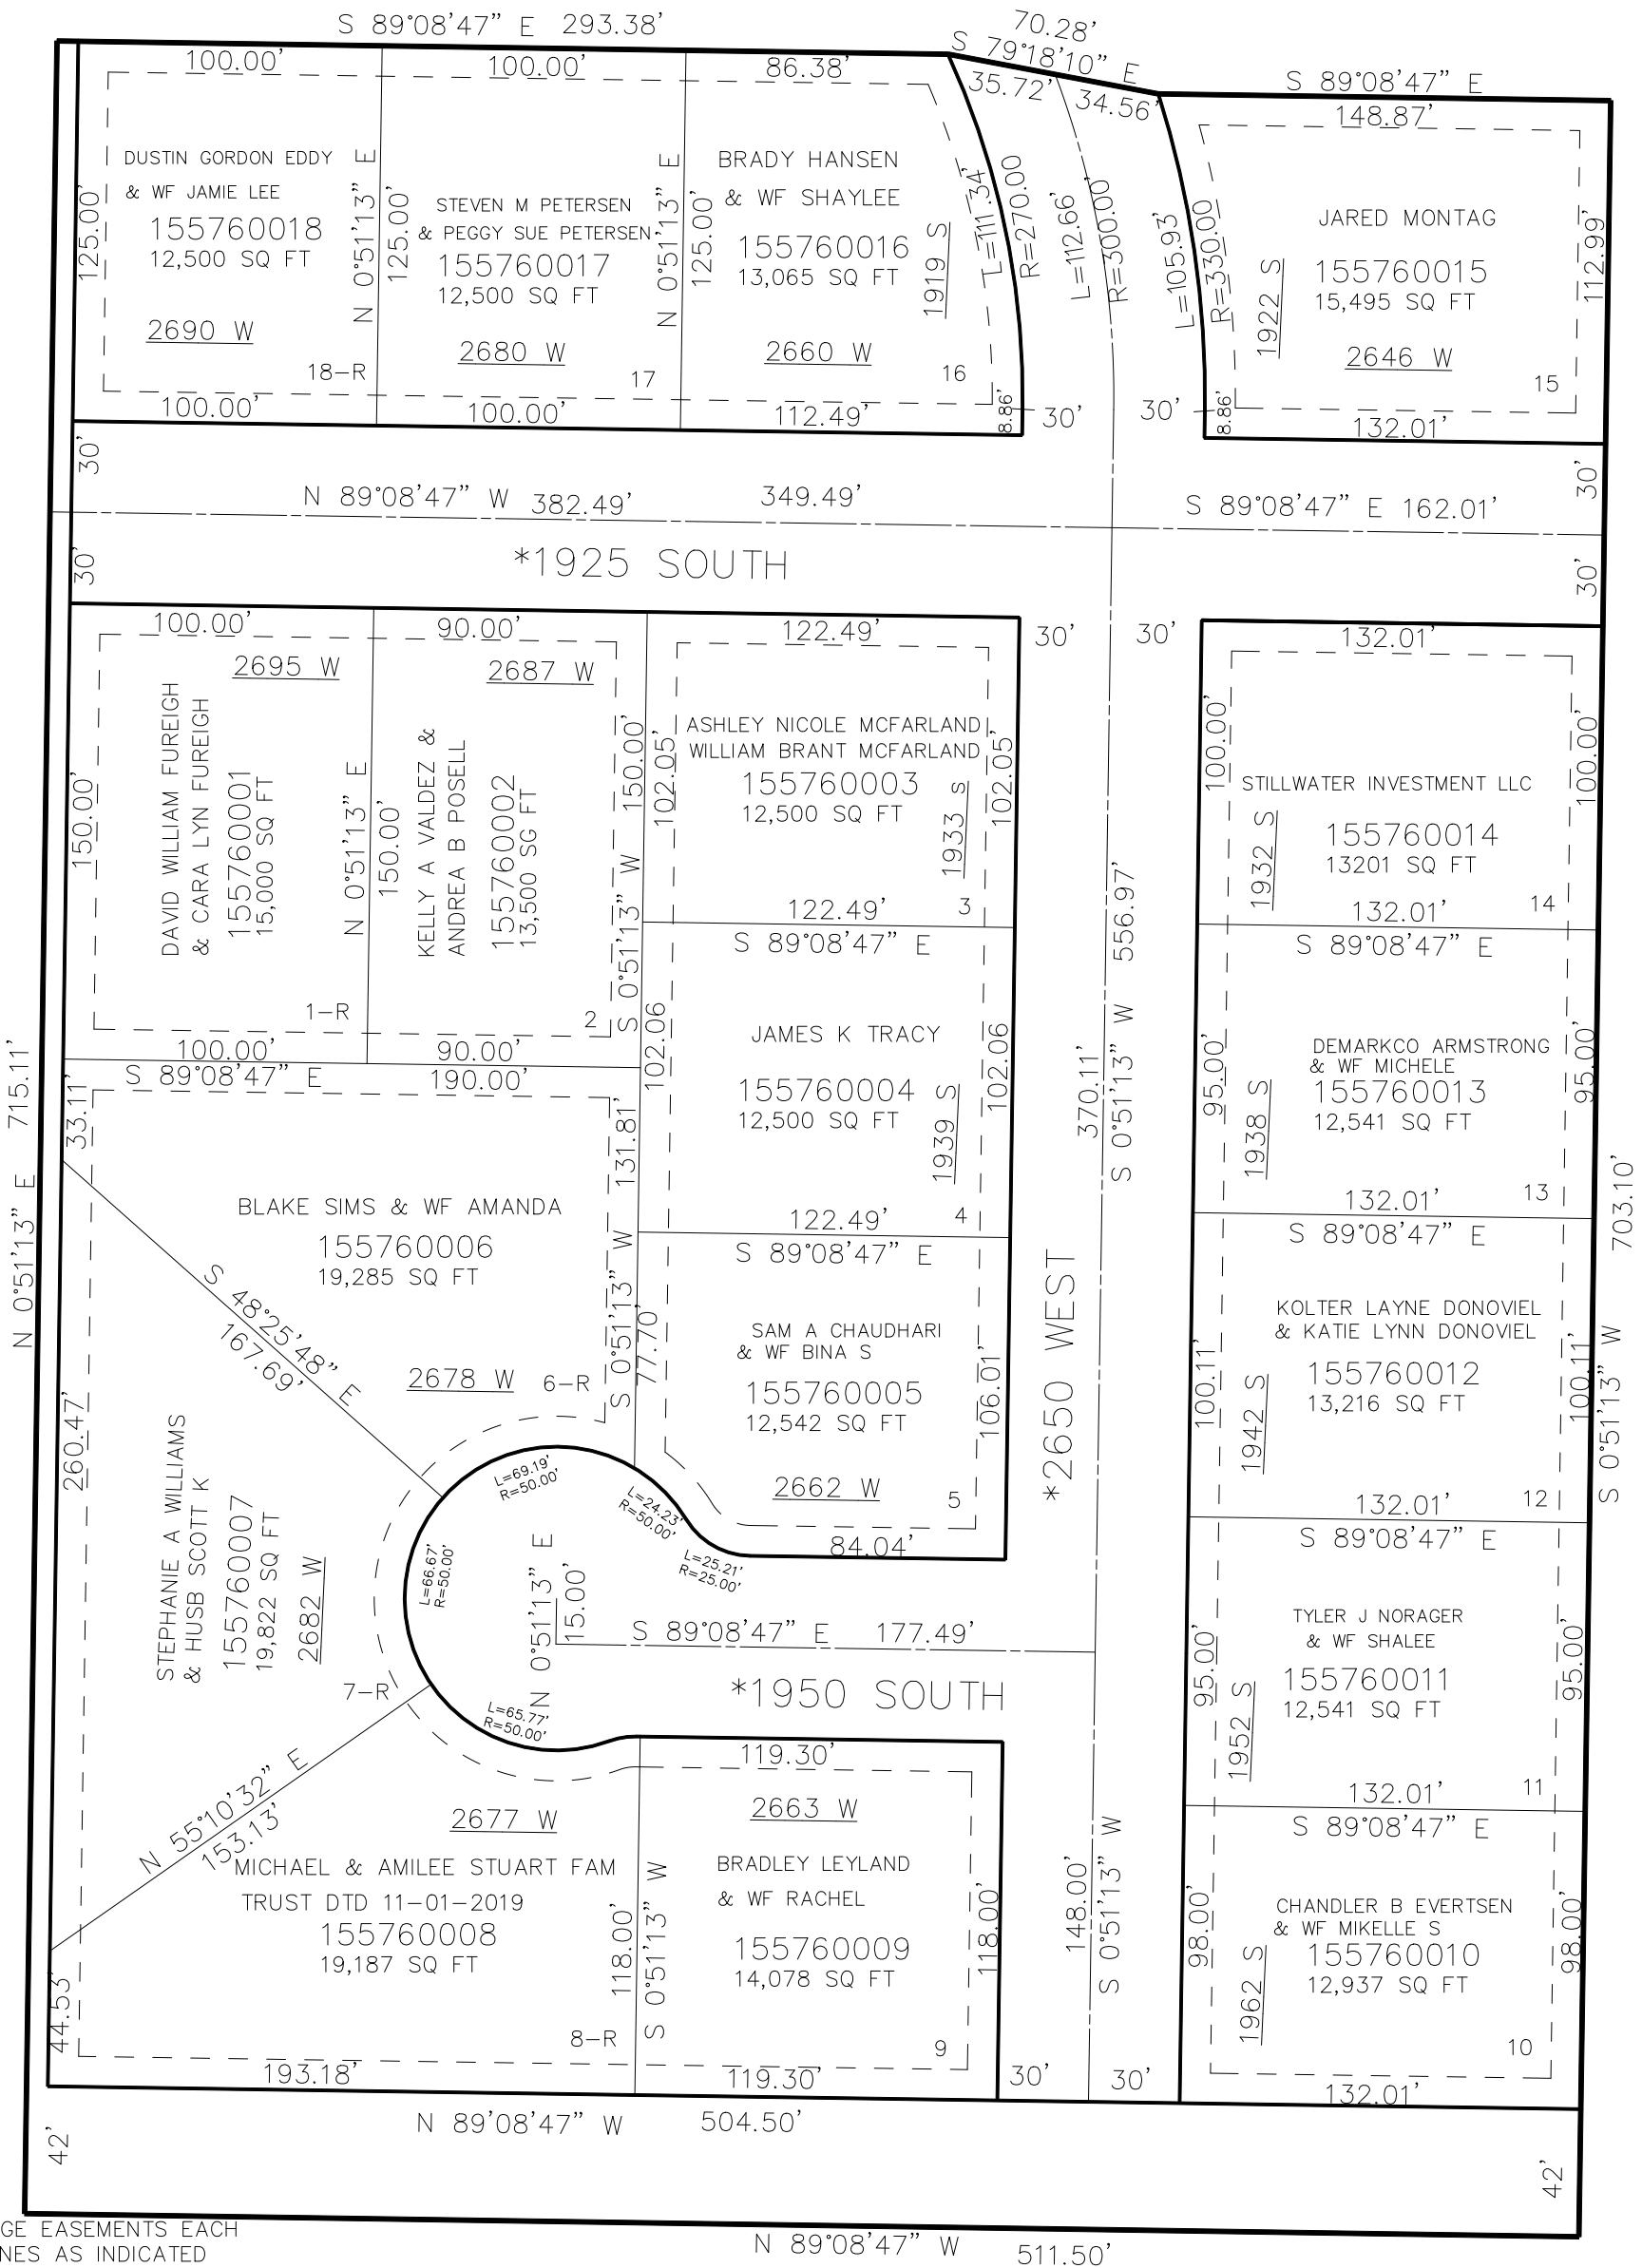

SEE PAGE 75

10' UTILITY & DRAINAGE EASEMENTS EACH
SIDE OF PROPERTY LINES AS INDICATED
BY DASHED LINES EXCEPT AS OTHERWISE
SHOWN.

*AFFT TO ADD STREET NAMES
FOR COMPLETE ENG DATA SEE
E#2756368 ORIGINAL DEDICATION PLAT IN
BOOK 77, PAGE 38 OF RECORDS.

SEE PAGE 76-1